


Existing Site plan

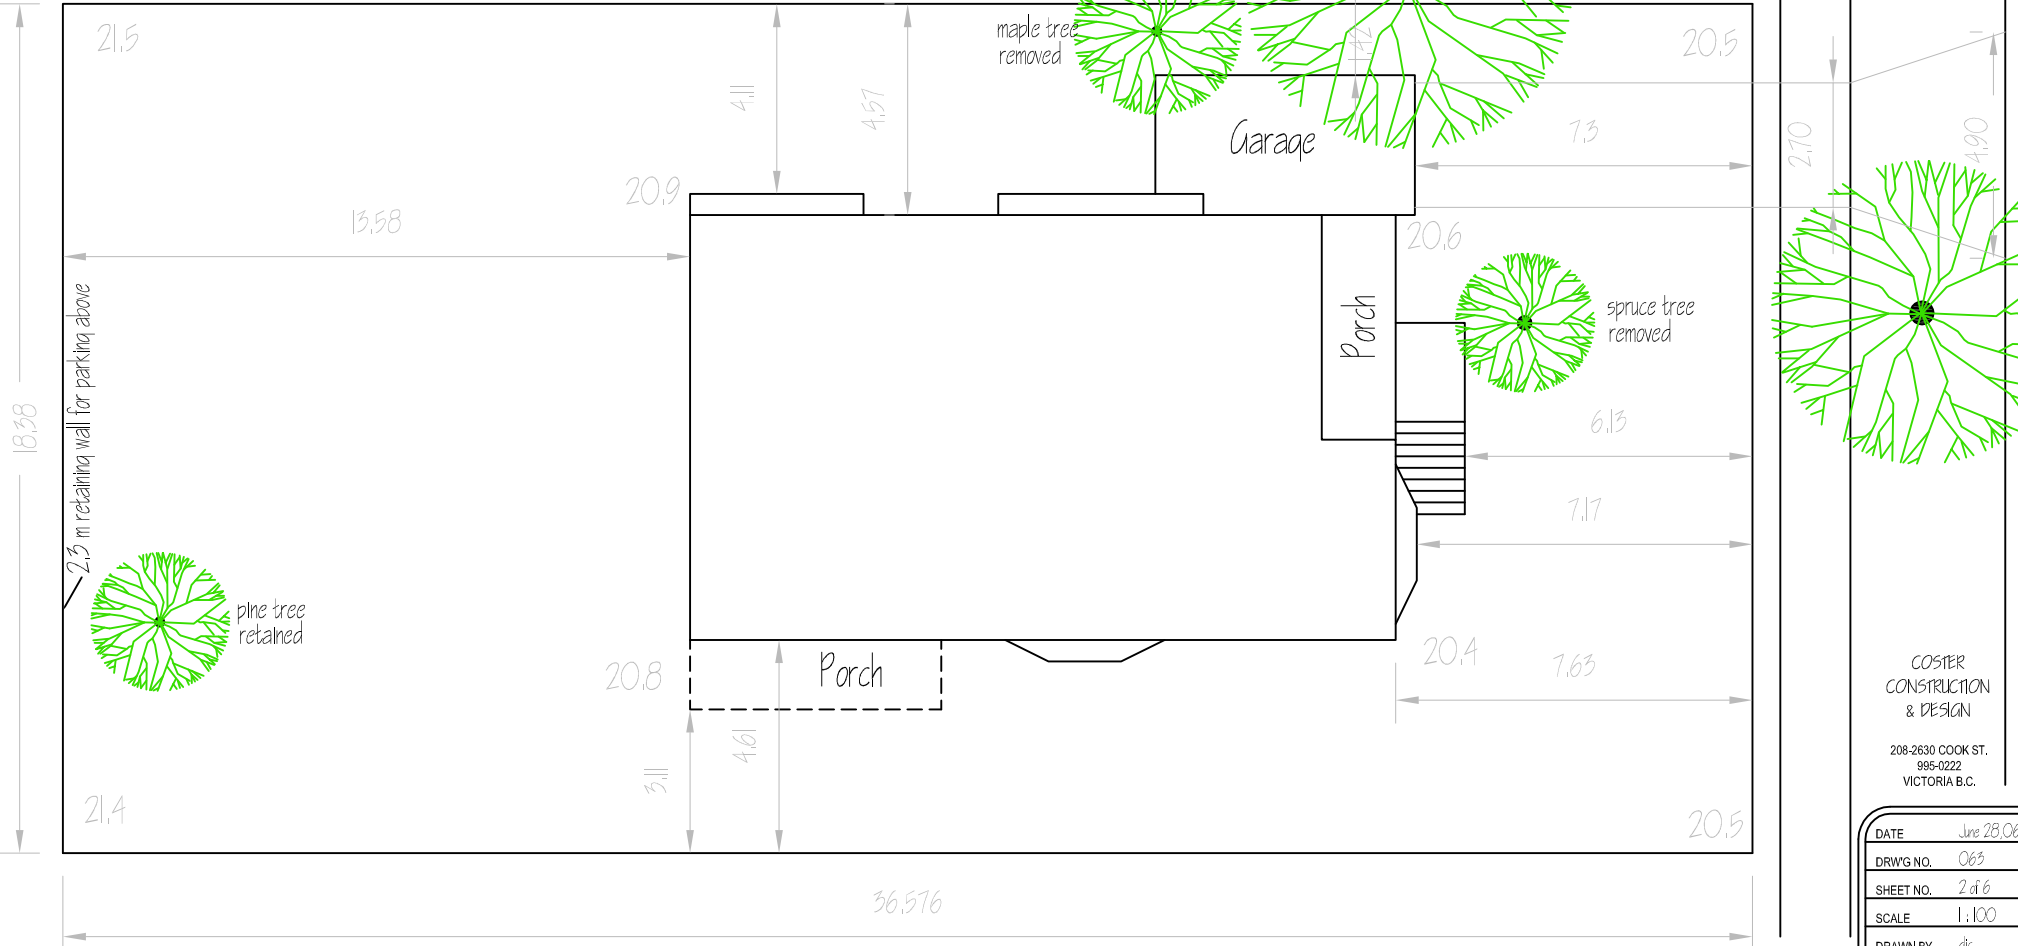

COSTER
CONSTRUCTION
& DESIGN
208-2630 COOK ST.
985-0222
VICTORIA B.C.

DATE	June 28, 08
DRWG NO.	065
SHEET NO.	2 of 6
SCALE	1:100
DRAWN BY	djc
APPROVED	

833 Princess