


# Proposed Site plan

Proposed 3'-9" house raise for ground floor development and three story rear addition to existing building.  
Grade unchanged.

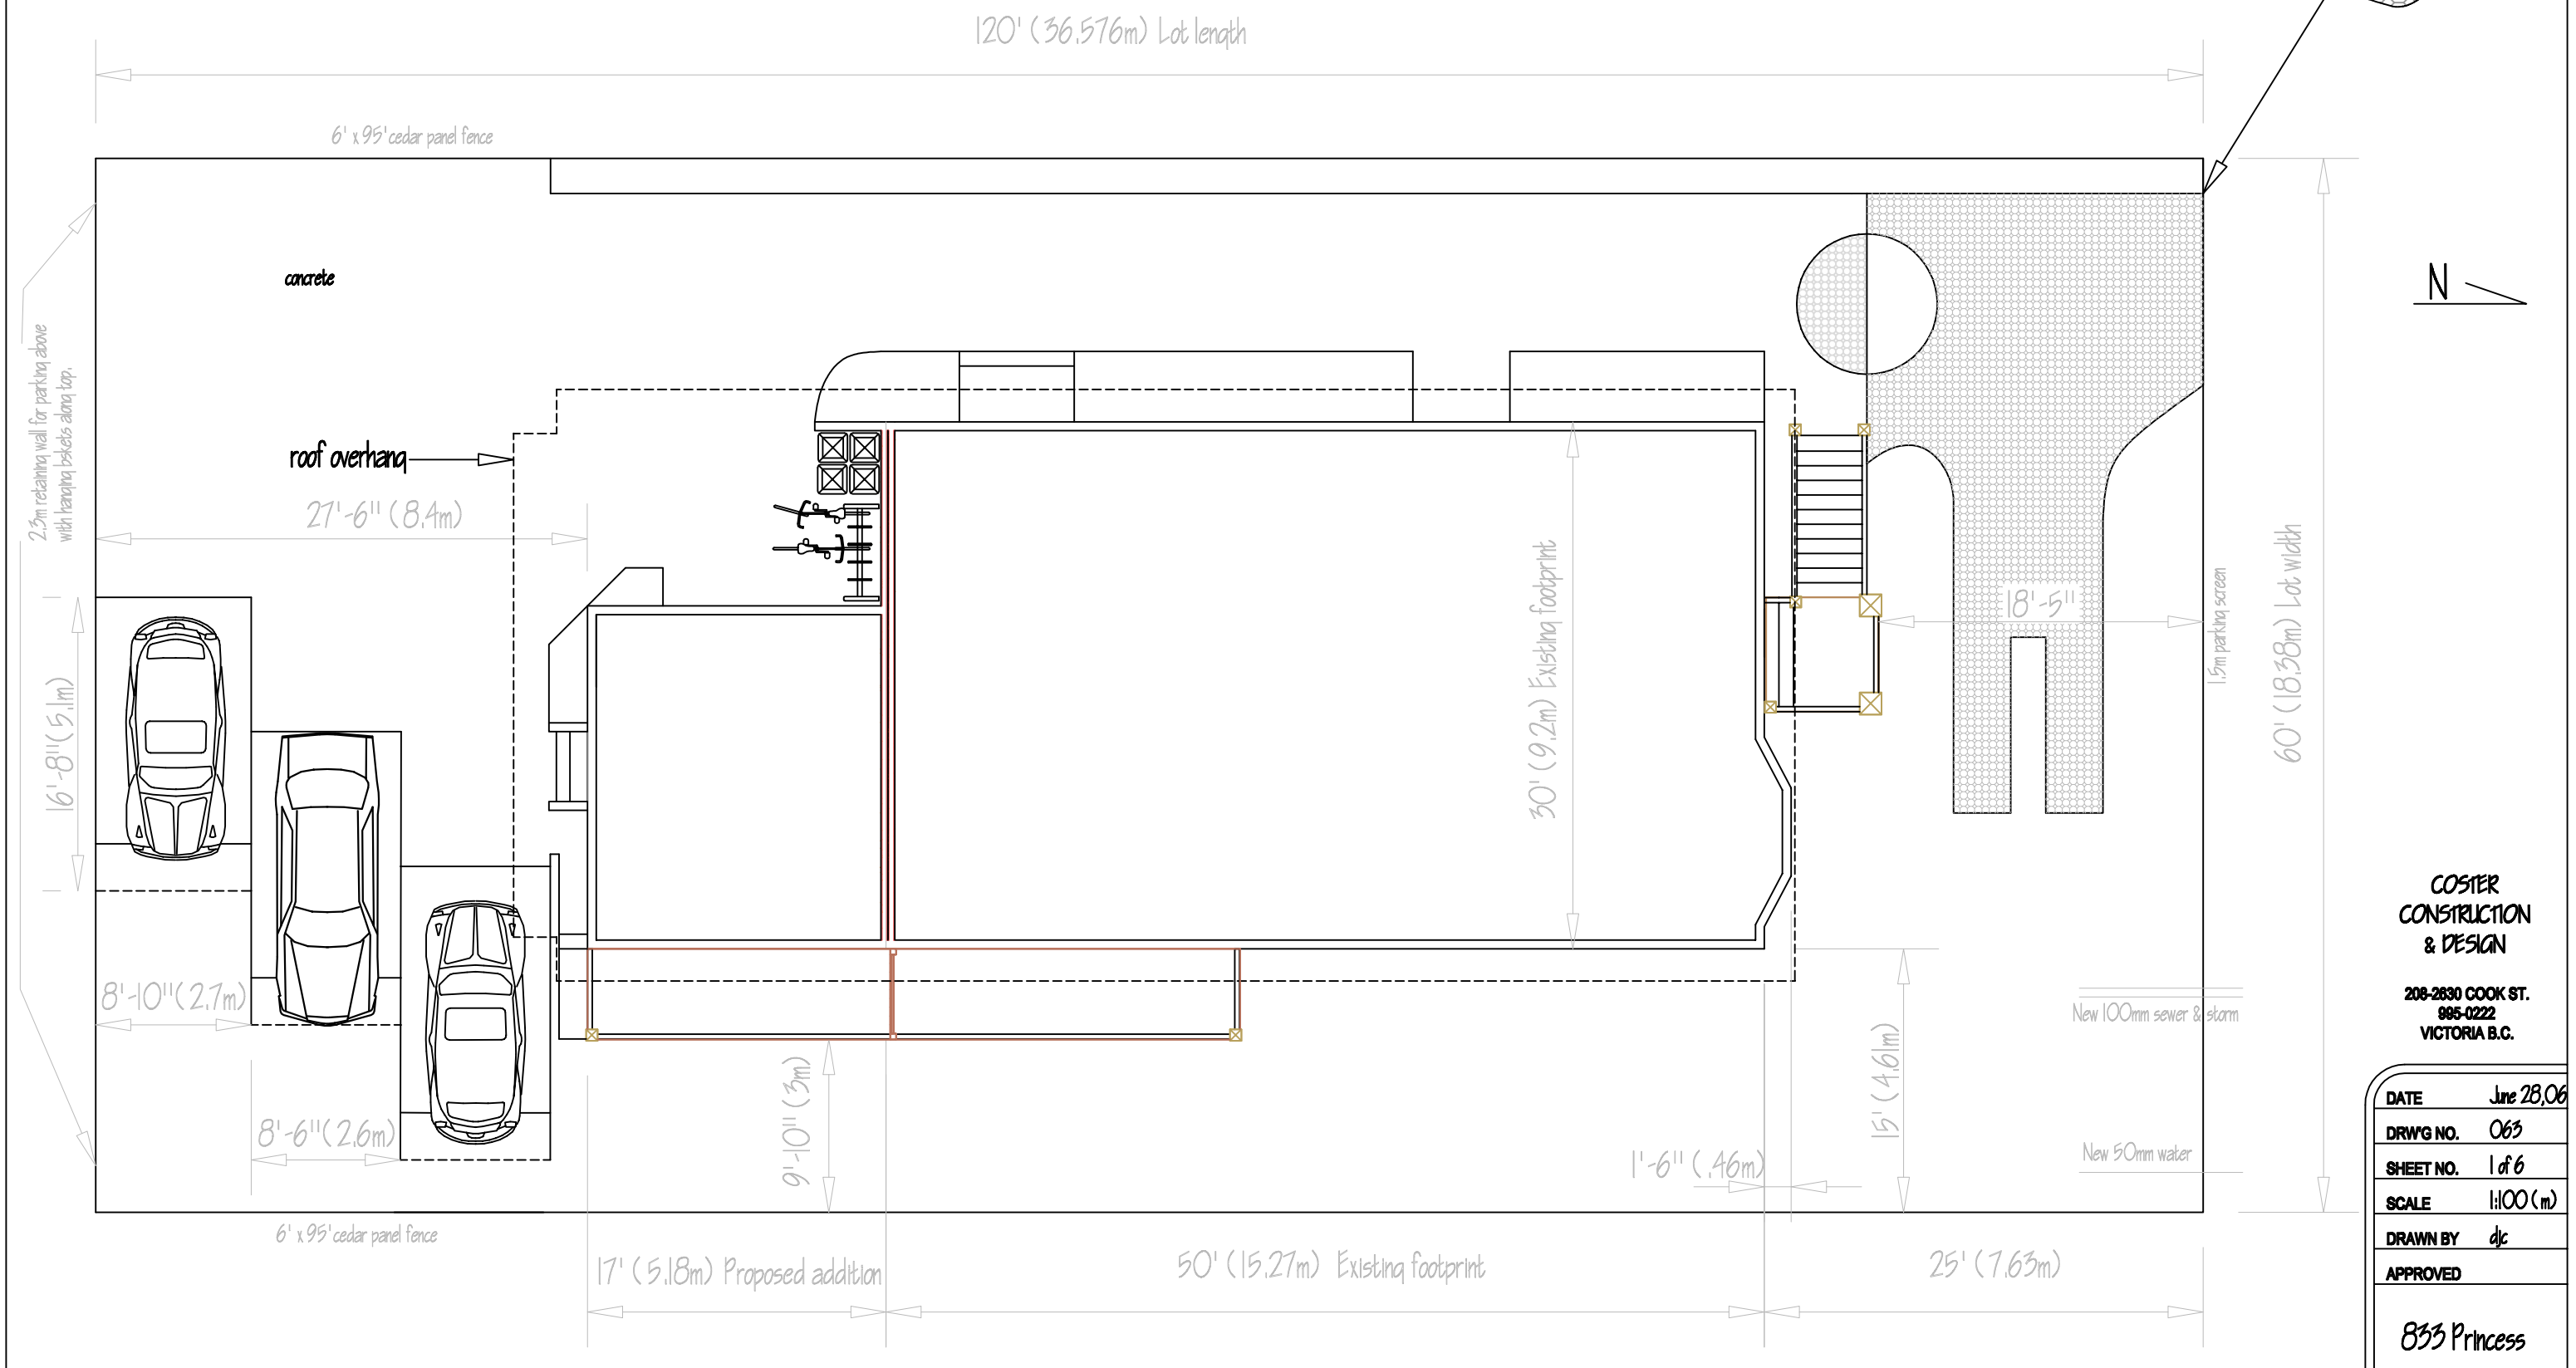

**COSTER  
CONSTRUCTION  
& DESIGN**  
208-2630 COOK ST.  
985-0222  
VICTORIA B.C.

DATE	June 28, 06
DRWG NO.	063
SHEET NO.	1 of 6
SCALE	1:100 (m)
DRAWN BY	djc
APPROVED	

833 Princess