




NORTH front

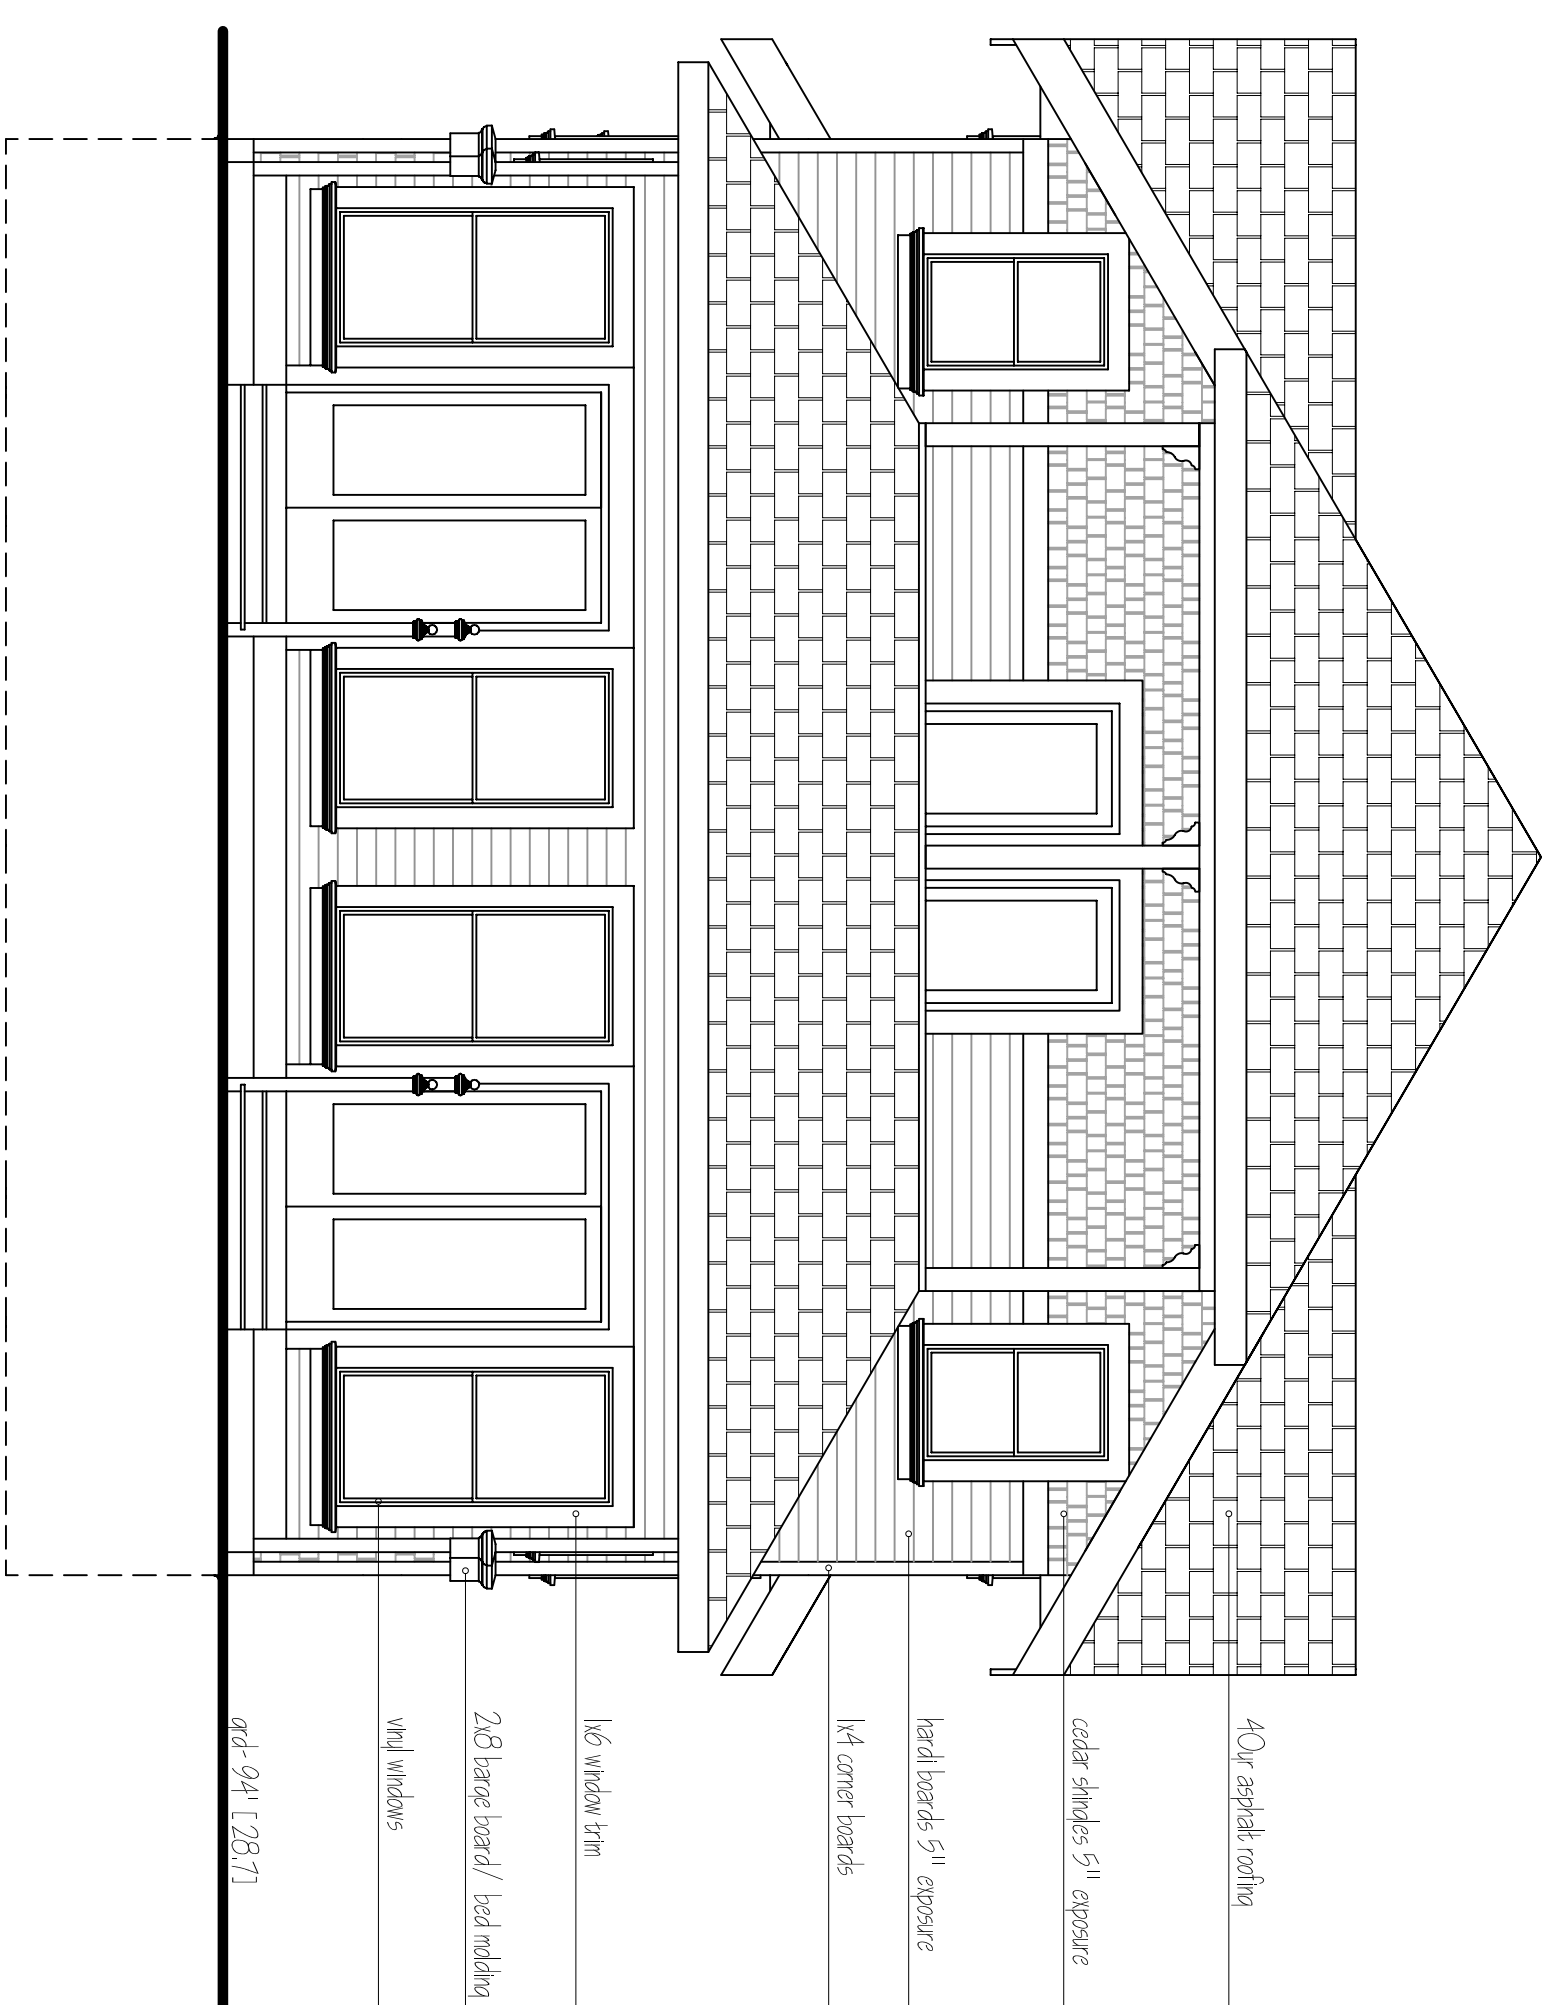

SOUTH front

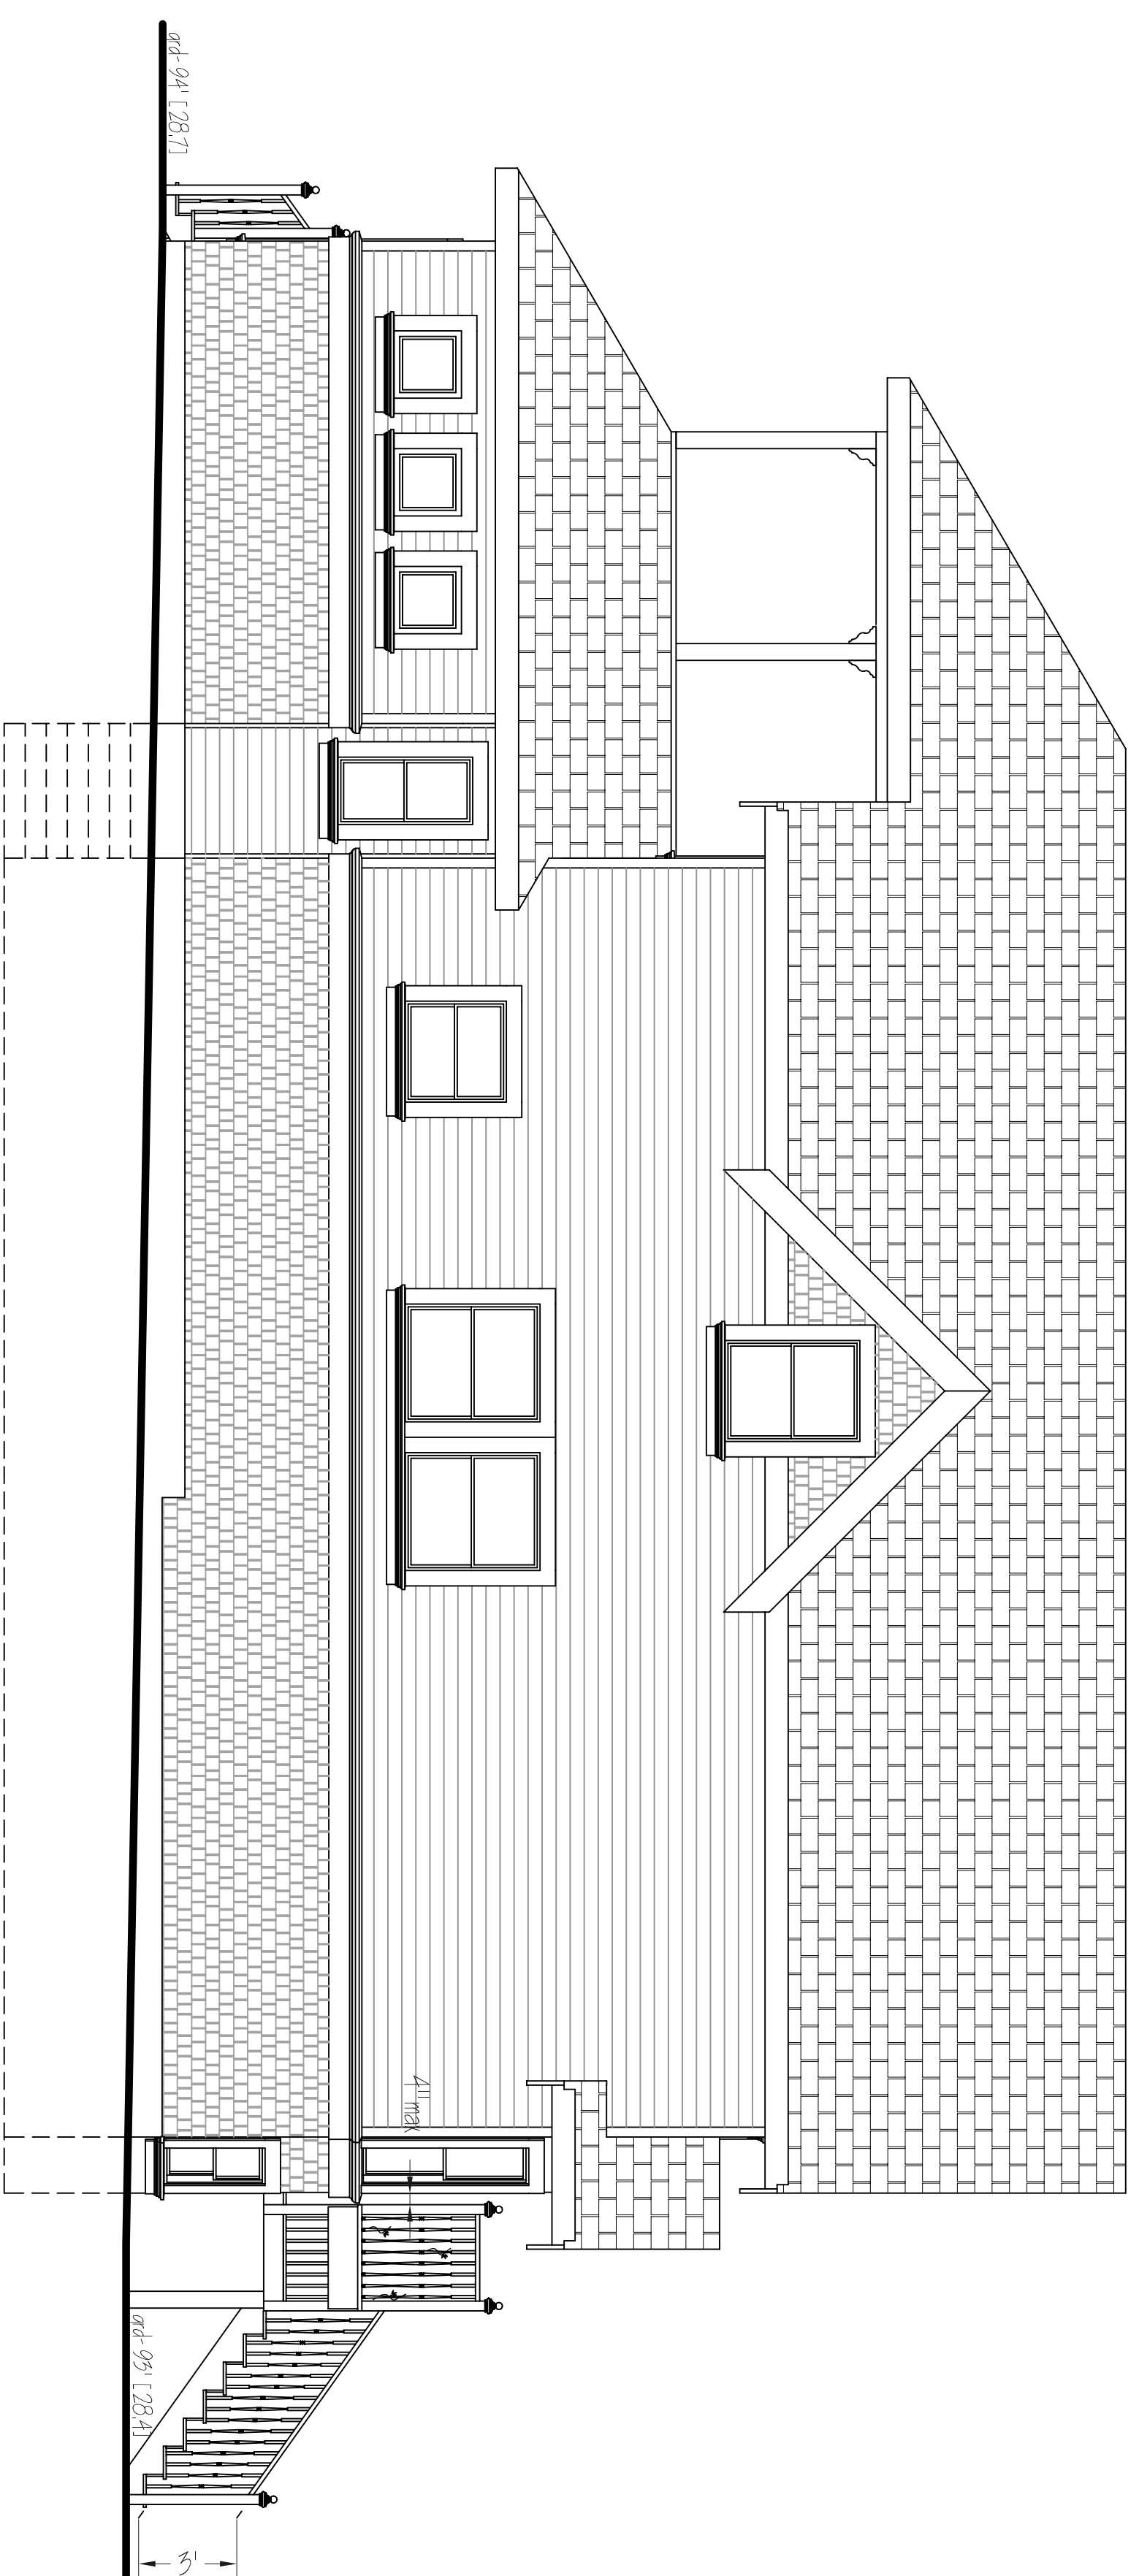

EAST driveway side

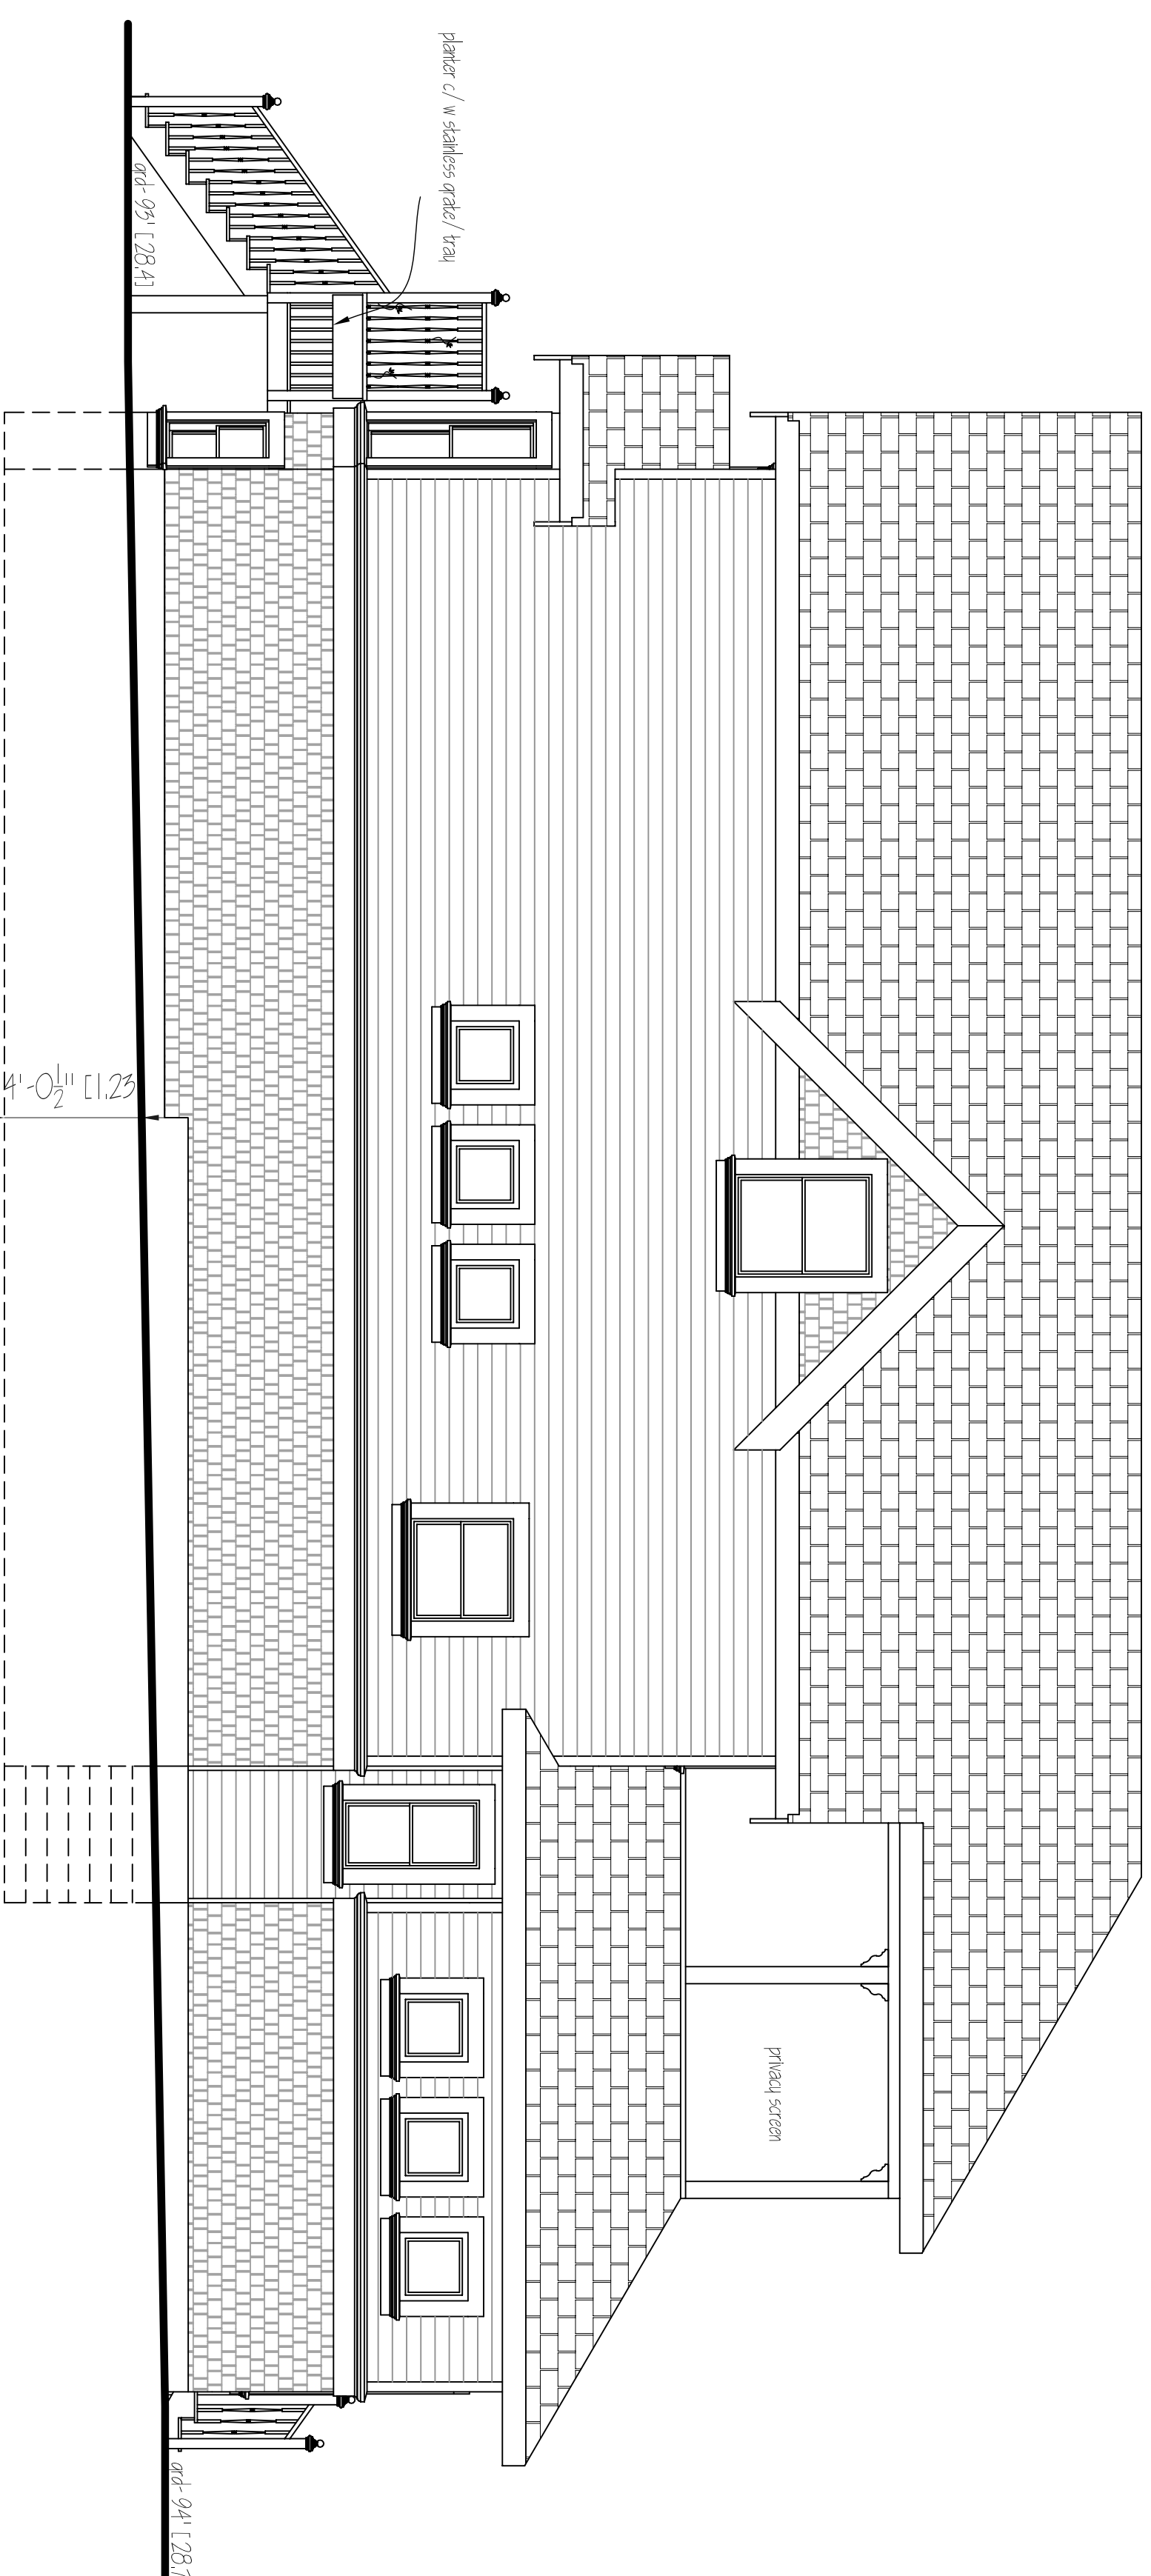

WEST

CONIFER
 CONSULTING
 288-2830 COOK ST
 SUITE 102
 WILSON BK.
 CAEDINA

DATE	10/11/17
DWG NO.	105
SHEET NO.	2 of 4
SCALE	1/8"=1'-0"
DRAWN BY	dc
APPROVED BY	
DATE	11/5/17
CAEDINA	