



WEST  
driveway side



NORTH  
front

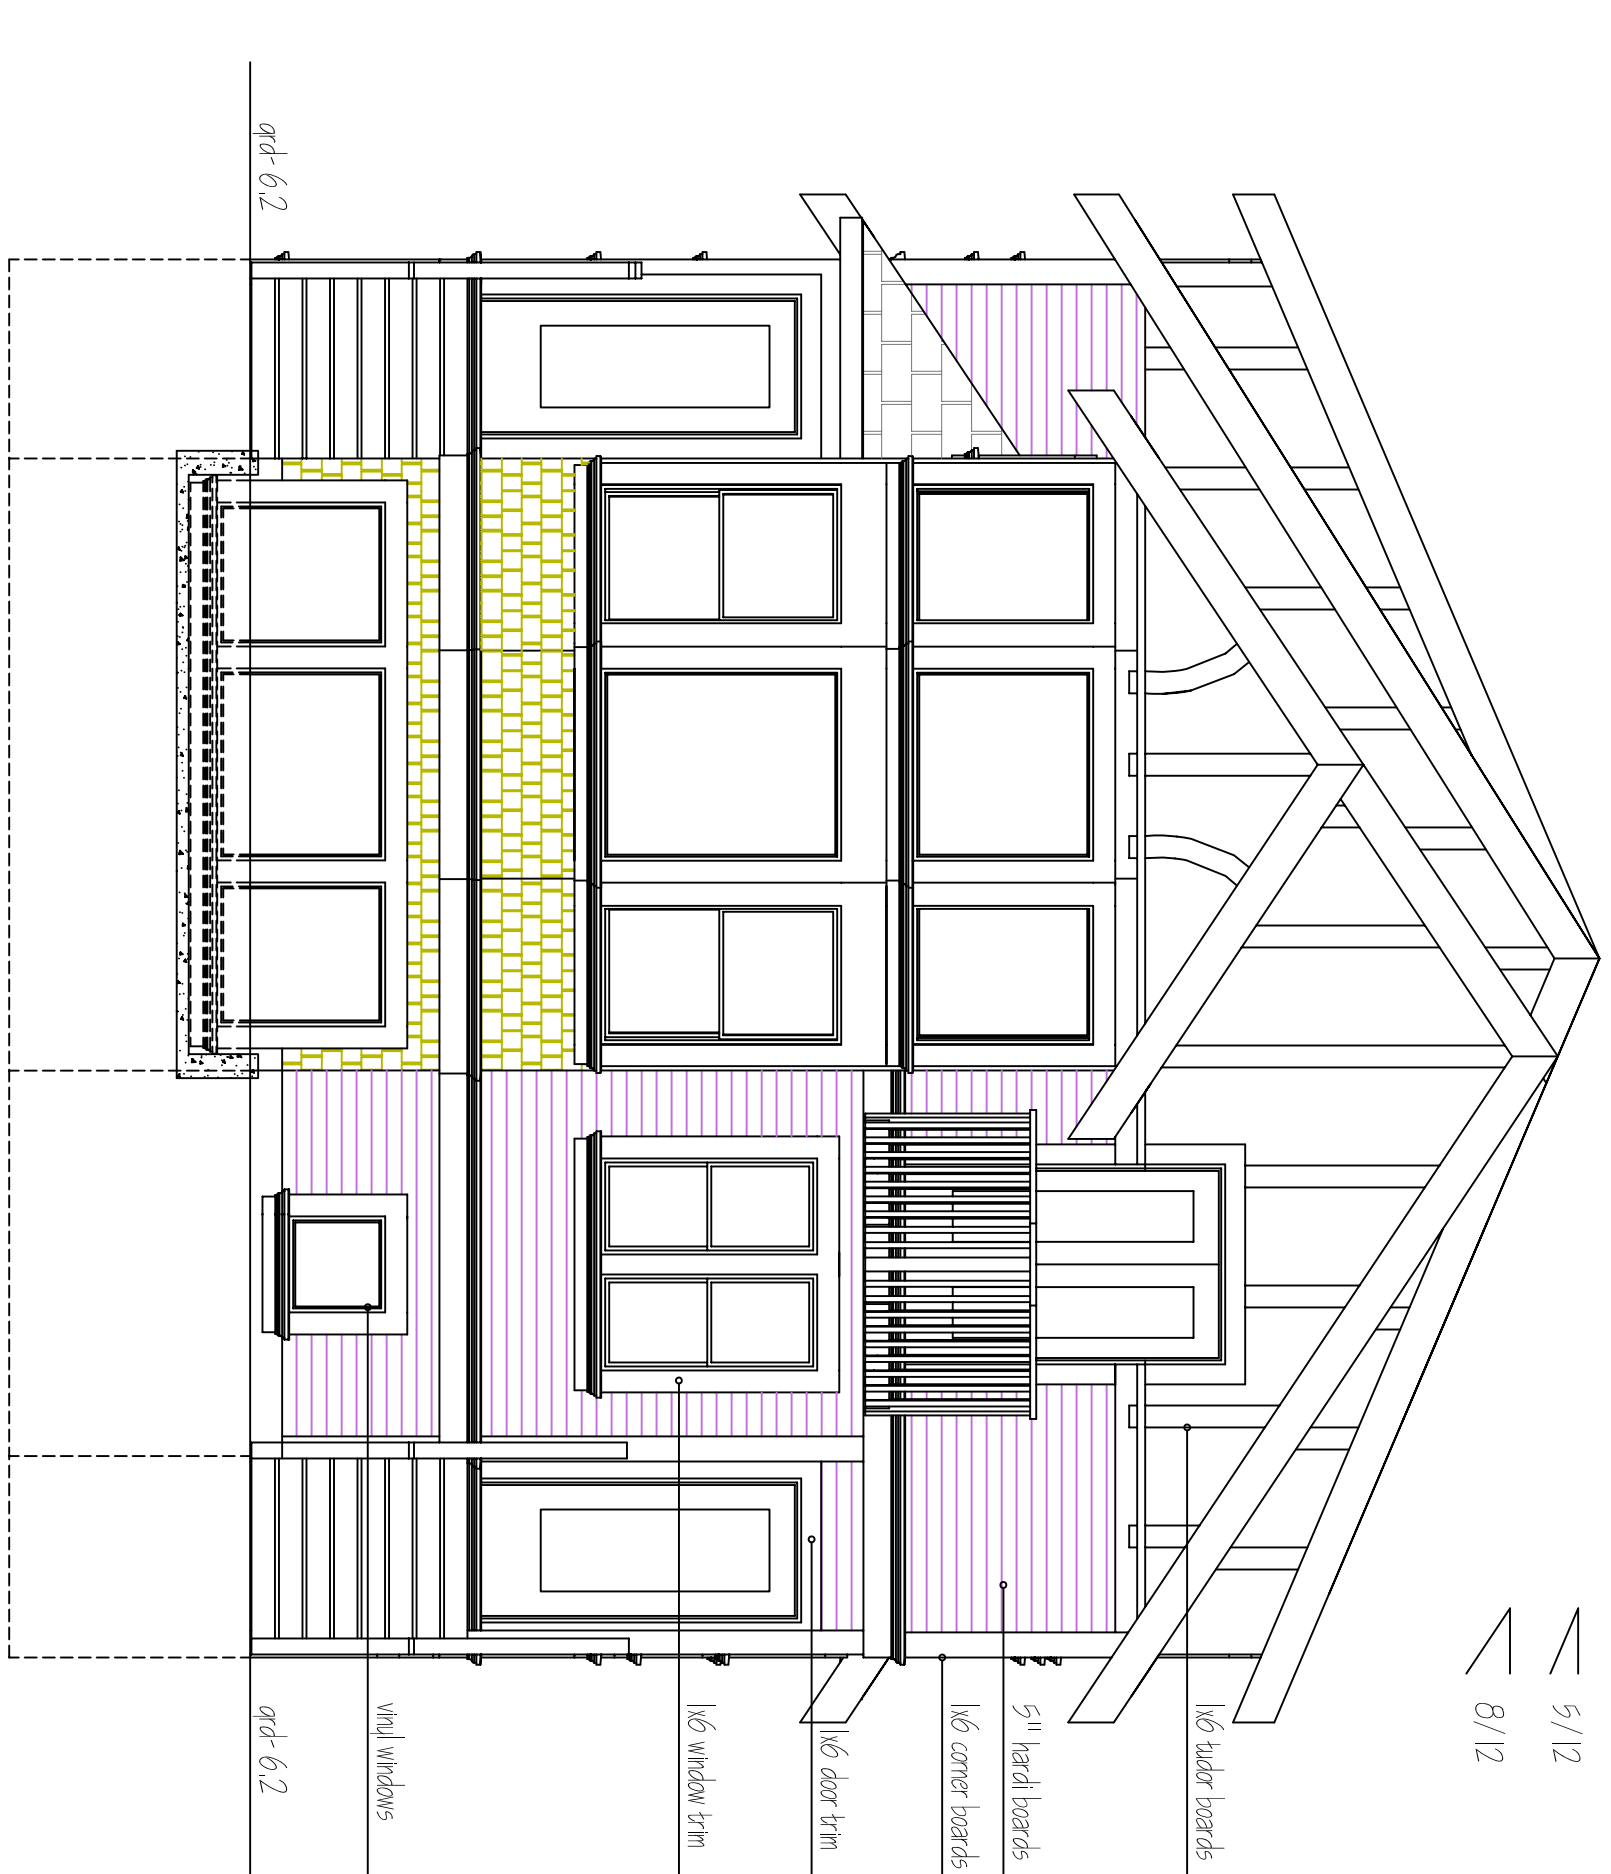

EAST  
patio side

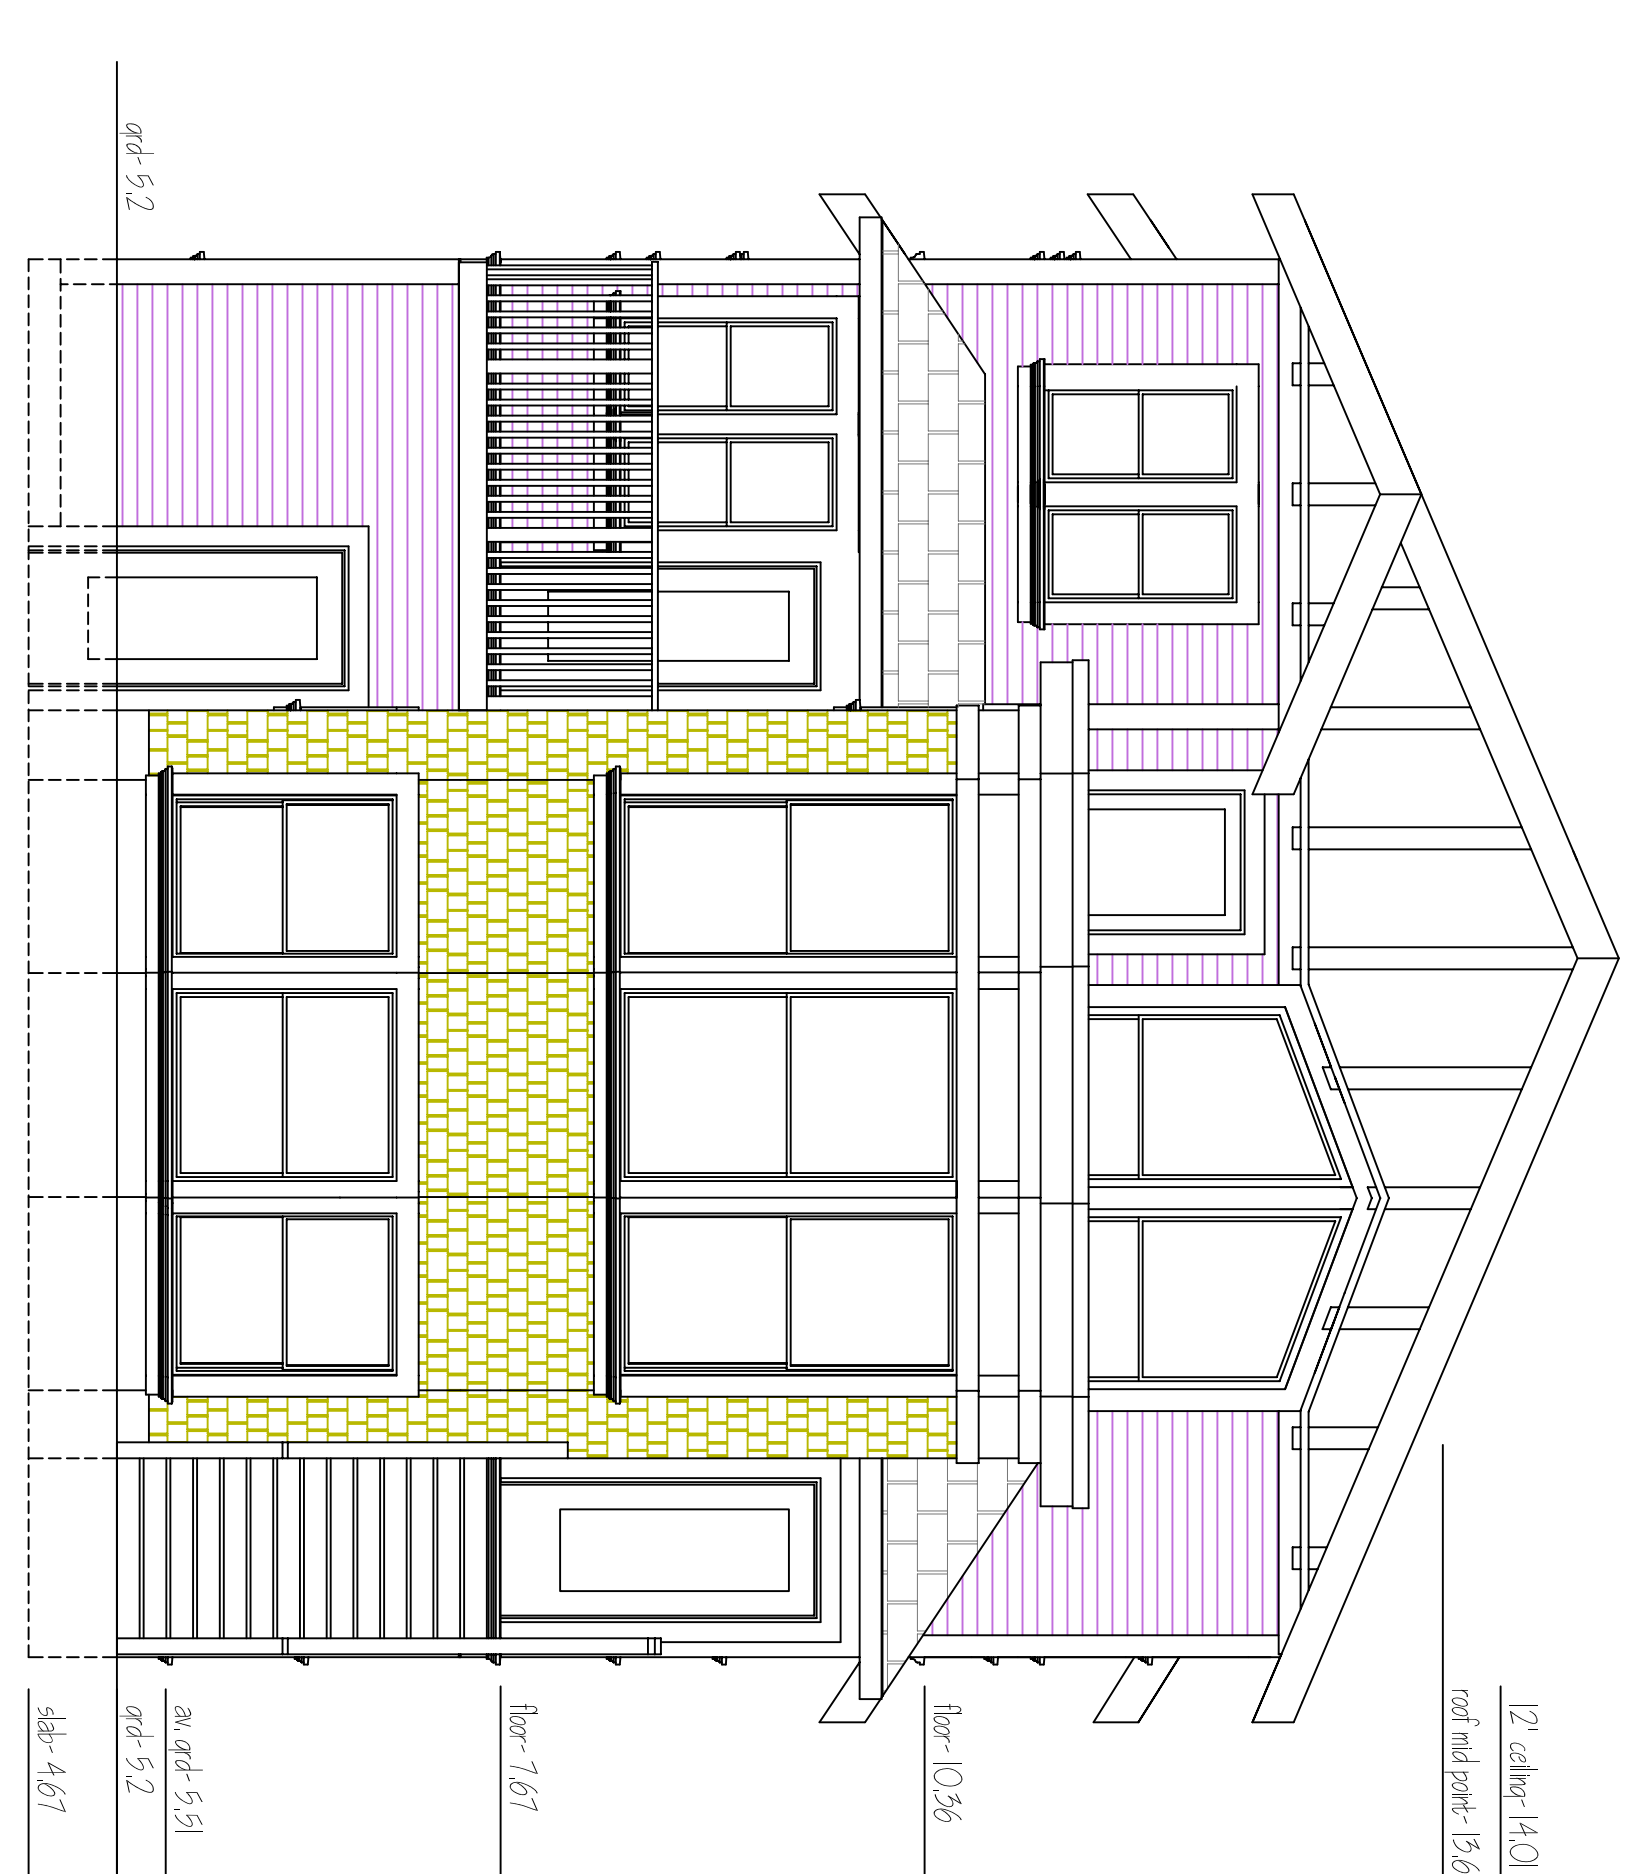

SOUTH  
rear

5/12  
8/12

COOPER  
CONSTRUCTION  
285-588-2222  
VICTORIA B.C.

DATE	Mar 09
PROJ. NO.	095
SHEET NO.	5 of 5
SCALE	1/4" = 1'
DRAWN BY	dc
APPROVED	[Signature]

1041  
Sulgrave