




EAST

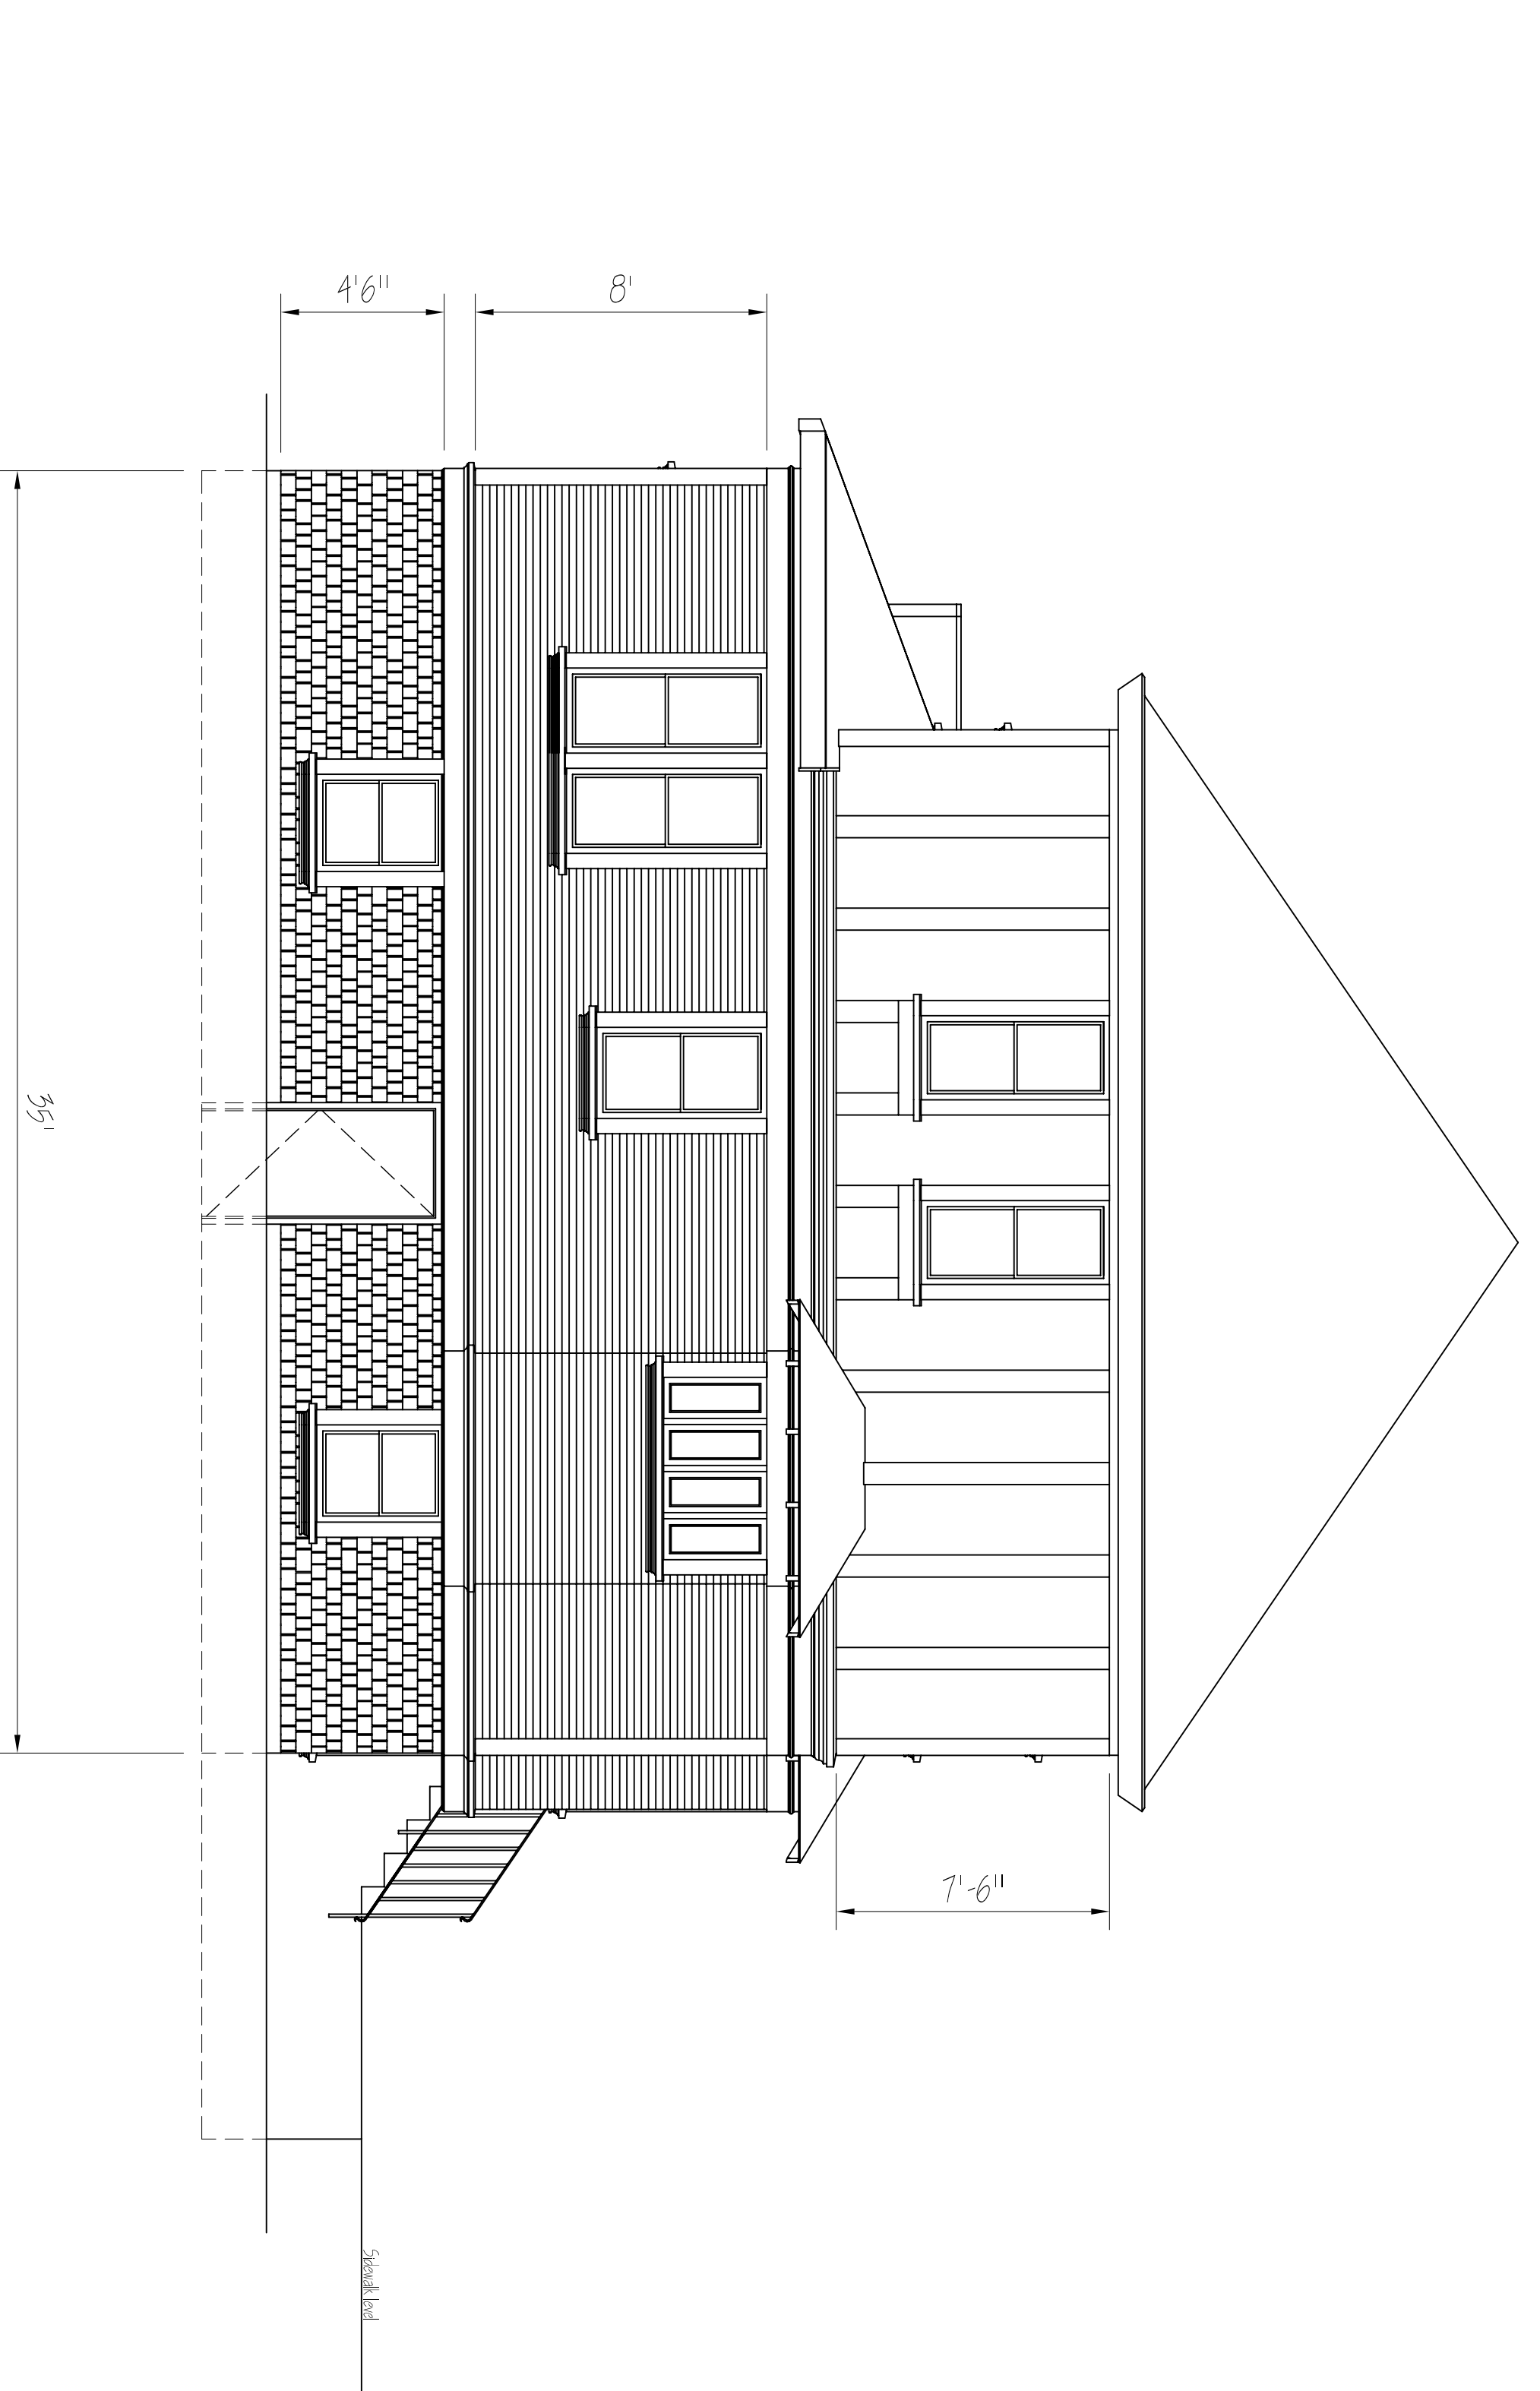

SOUTH

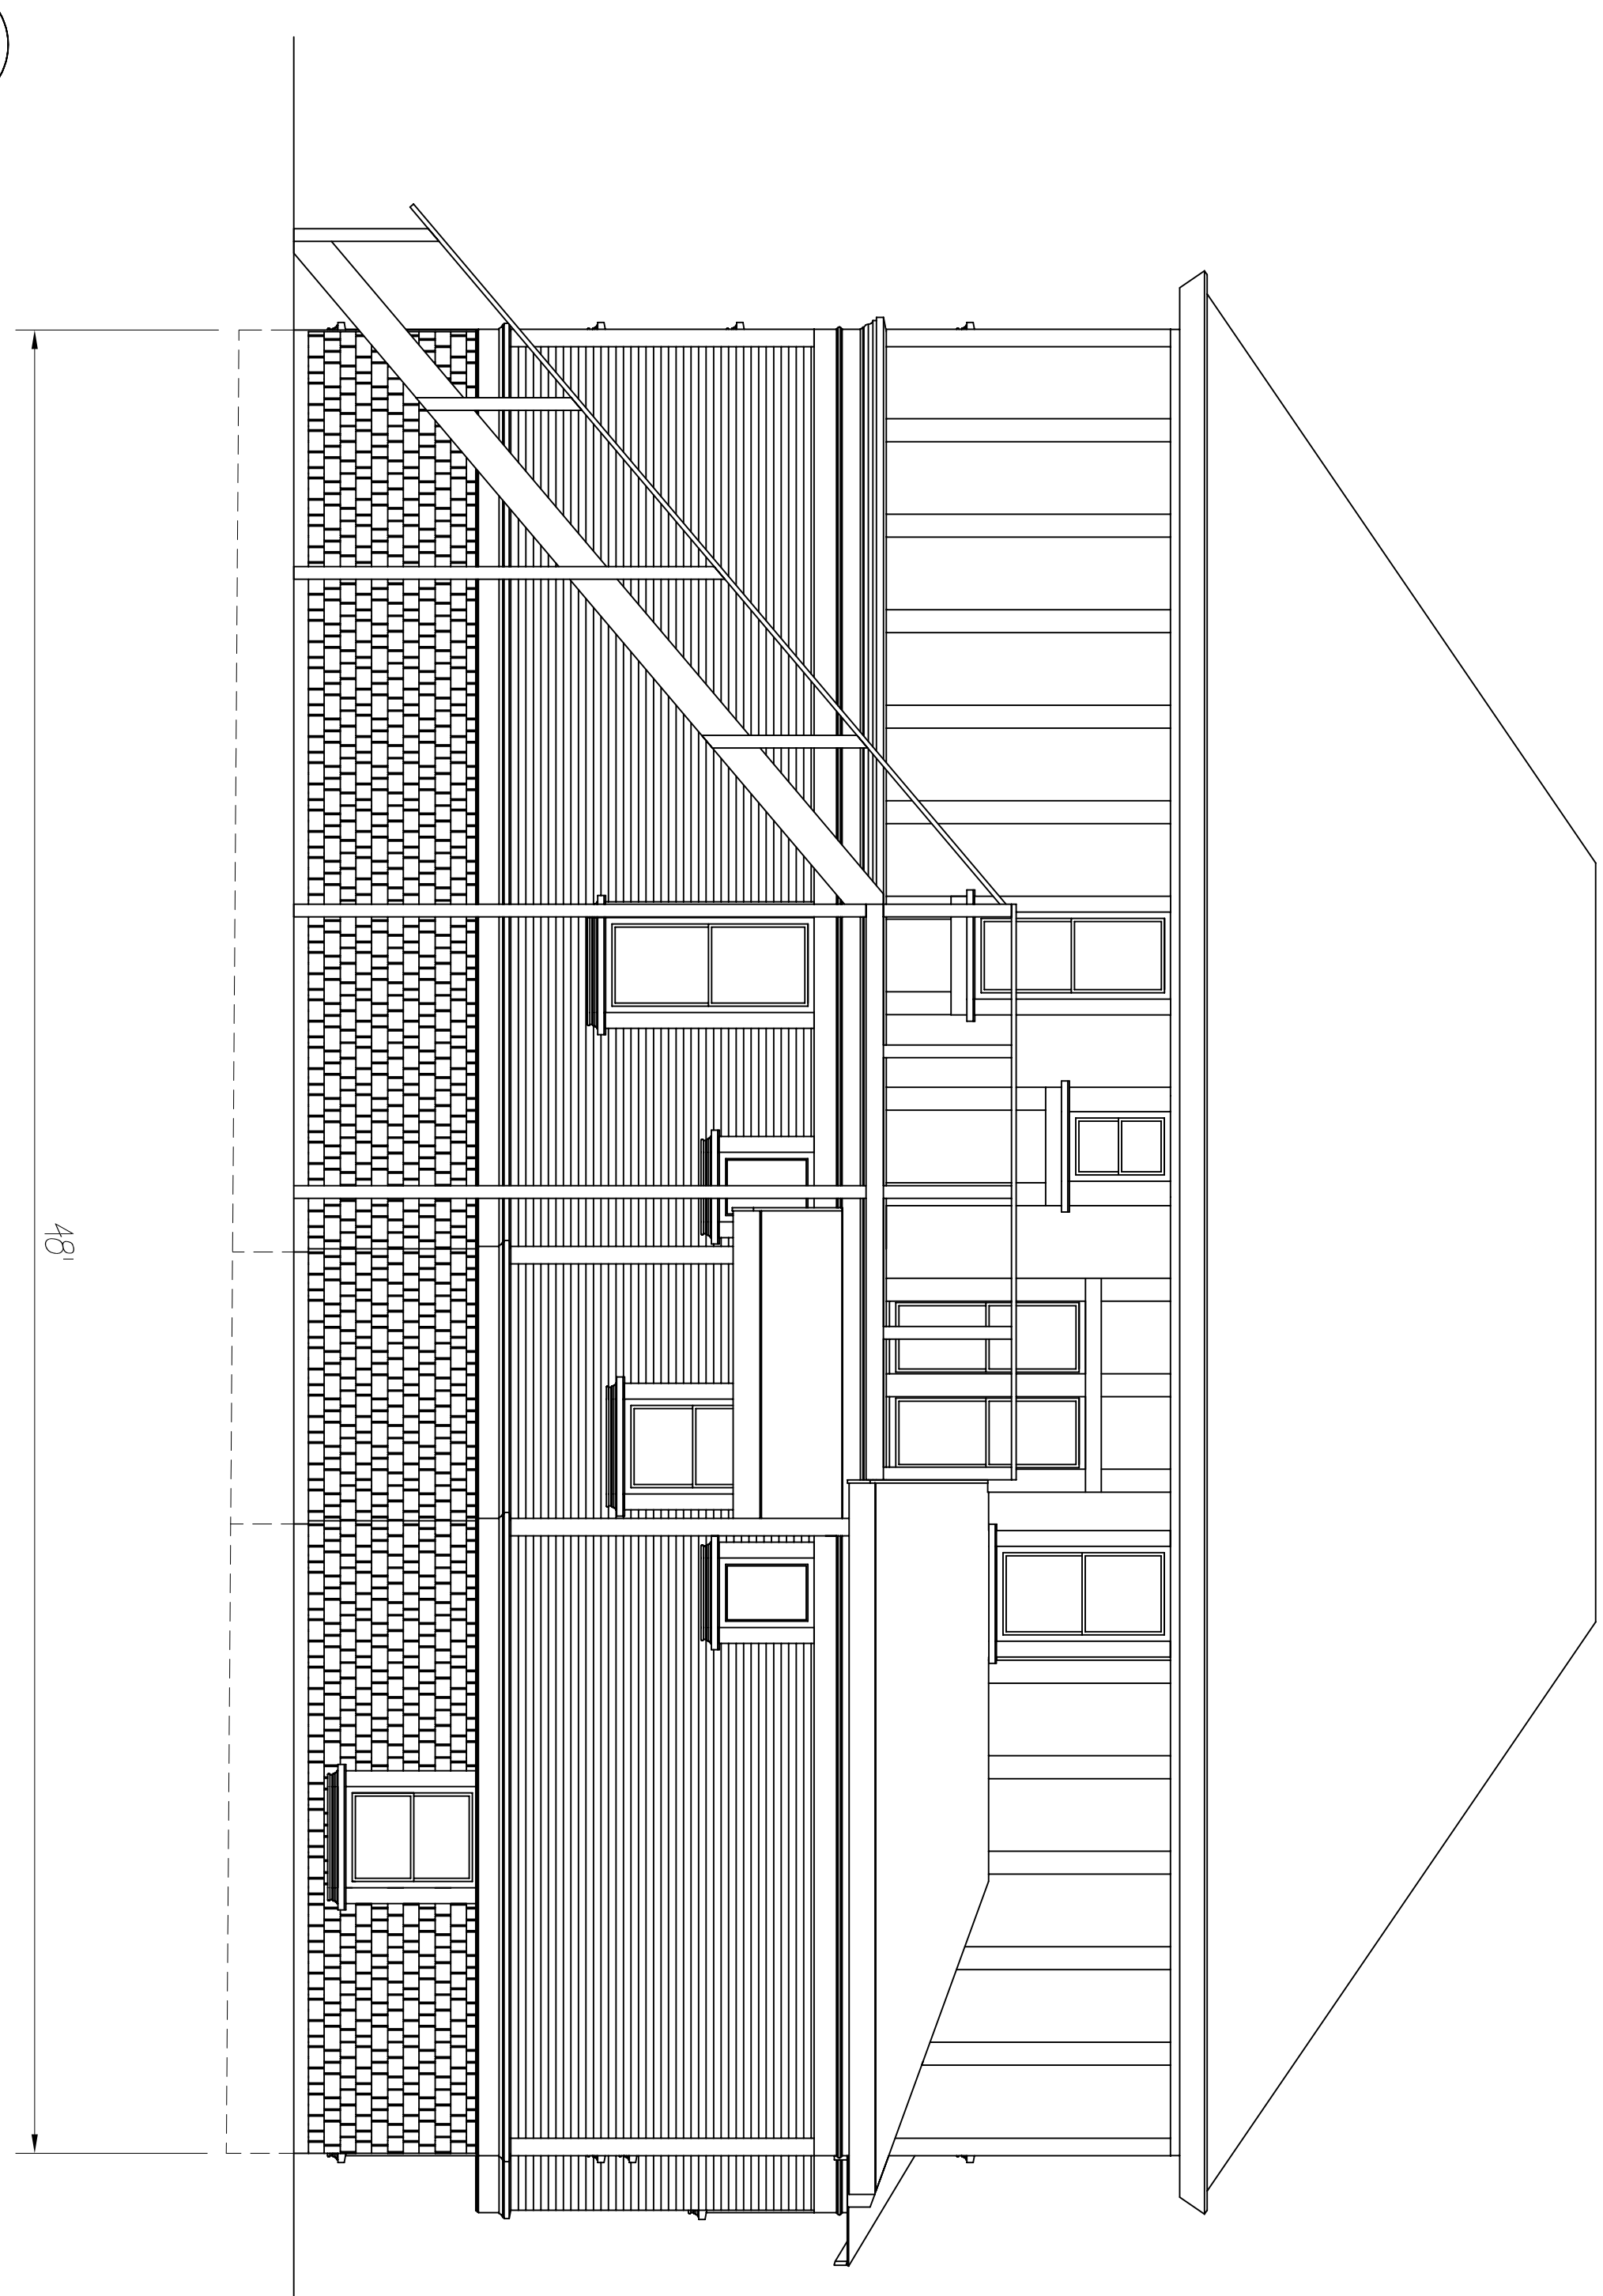

WEST

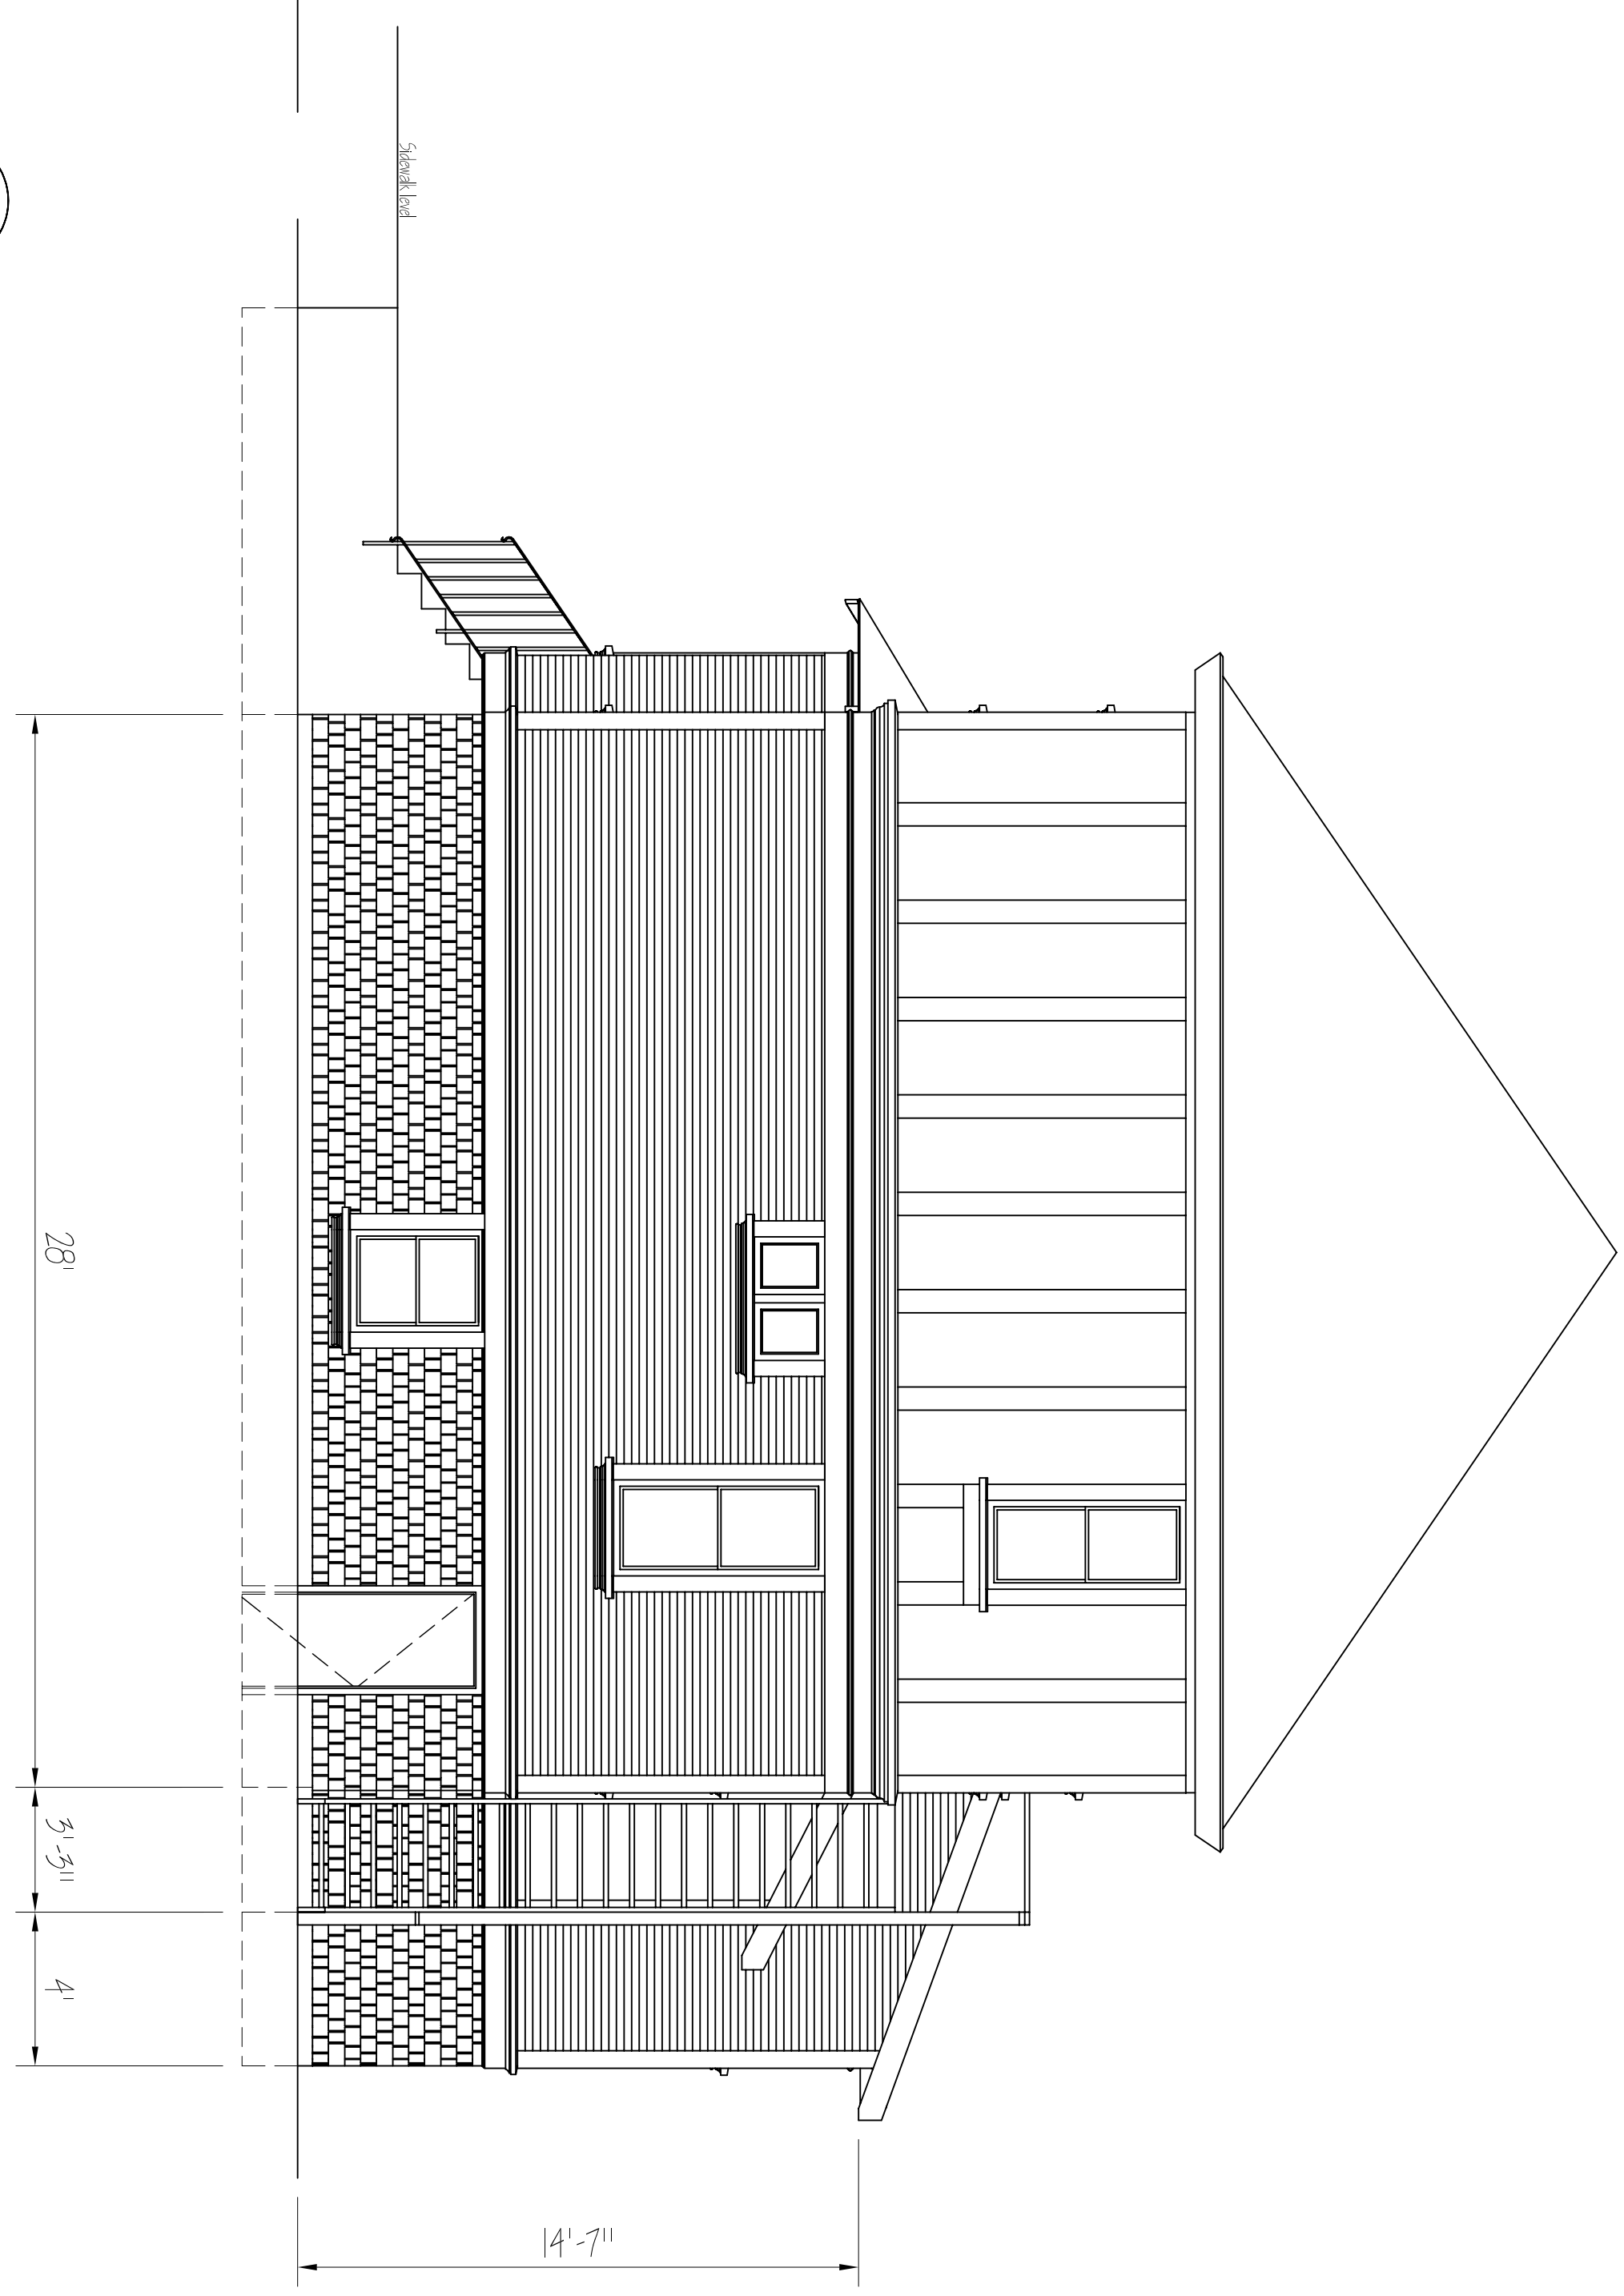

NORTH

COSYER  
 CONSTRUCTION  
 208-2830 COOK ST.  
 956-0222  
 VICTORIA B.C.

DATE	Jan 16, 08
DRWG NO.	086
SHEET NO.	1 of 1
SCALE	1/4" = 1'
DRAWN BY	dlc
APPROVED	
	1802
	Chambers