

REVISIONS	BY

### RECOMMENDED NURSERY STOCK

833 Princess Street, Victoria

Botanical Name	Common Name	Min. Size
----------------	-------------	-----------

**Broadleaf Trees (4 Total)**

<i>Cercis Canadensis</i> 'Forest Pansy'	Forest Pansy Redbud	5cm cal
<i>Cornus kousa chinensis</i>	Chinese Kousa Dogwood	2.25m ht

**Shrubs & Ferns (166 Total)**


<i>Cornus stolonifera</i> 'Kelsey'	Kelsey Dogwood	#1 pot
<i>Erica sp.</i>	Heather	#1 pot
<i>Escallonia</i> 'Pink Princess'	Pink Princess Escallonia	#5 pot, 1.2m ht
<i>Lavandula stoechas</i> 'Otto Quast'	Otto Quast Lavender	#1 pot
<i>Lonicera nitida</i> 'Lemon Beauty'	Lemon Beauty Honeysuckle	#2 pot
<i>Mahonia nervosa</i>	Low Oregon Grape	#1 pot
<i>Nandina domestica</i> 'Harbour Dwarf'	Dwarf Heavenly Bamboo	#1 pot
<i>Polystichum munilum</i>	Sword Fern	#1 pot
<i>Pyracantha</i> hyb 'Mohave'	Mohave Pyracantha	#5 pot
<i>Rhodo. catawbiense</i> 'Album'	White Catawba Rhodo	#7 pot
<i>Rosa rugosa</i> 'Pavement Series'	Pavement Series Rose	#1 pot
<i>Thuja occ.</i> 'Smaragd'	Smaragd Cedar (hedge)	1.2m ht
<i>Viburnum davidii</i>	David Viburnum	#2 pot
<i>Viburnum tinus</i> 'Spring Bouquet'	Spring Bouquet Viburnum	#3 pot

**Vines & Ground Covers (218 GC & 7 Vines Total)**

<i>Arctostaphylos uva ursi</i>	Kinnickinnick	#SP3 pot
<i>Clematis sp.</i>	Clematis	#1 pot
<i>Parthenocissus tricuspidata</i>	Boston Ivy	#2 pot
<i>Vinca minor</i>	Periwinkle	#1 pot

**Notes:**


- All landscape work to be completed to current BCLNA / BCSLA Landscape Standard. Landscape Contractor to be familiar with and in possession of the Standard.
- All soft landscape areas to be equipped with an automatic underground irrigation system c/w 365 day calendar and automatic rain shut off device.
- All plants to be purchased from commercial nurseries in British Columbia, Oregon and Washington, and to arrive on site with identification labels intact.
- To protect against the spread of Sudden Oak Death (SOD) it is recommended that all plants be purchased from Phytophthora ramorum Certified Growers or from Growers in the process of certifying.
- All landscaping to carry a one year warranty from date of Acceptance.

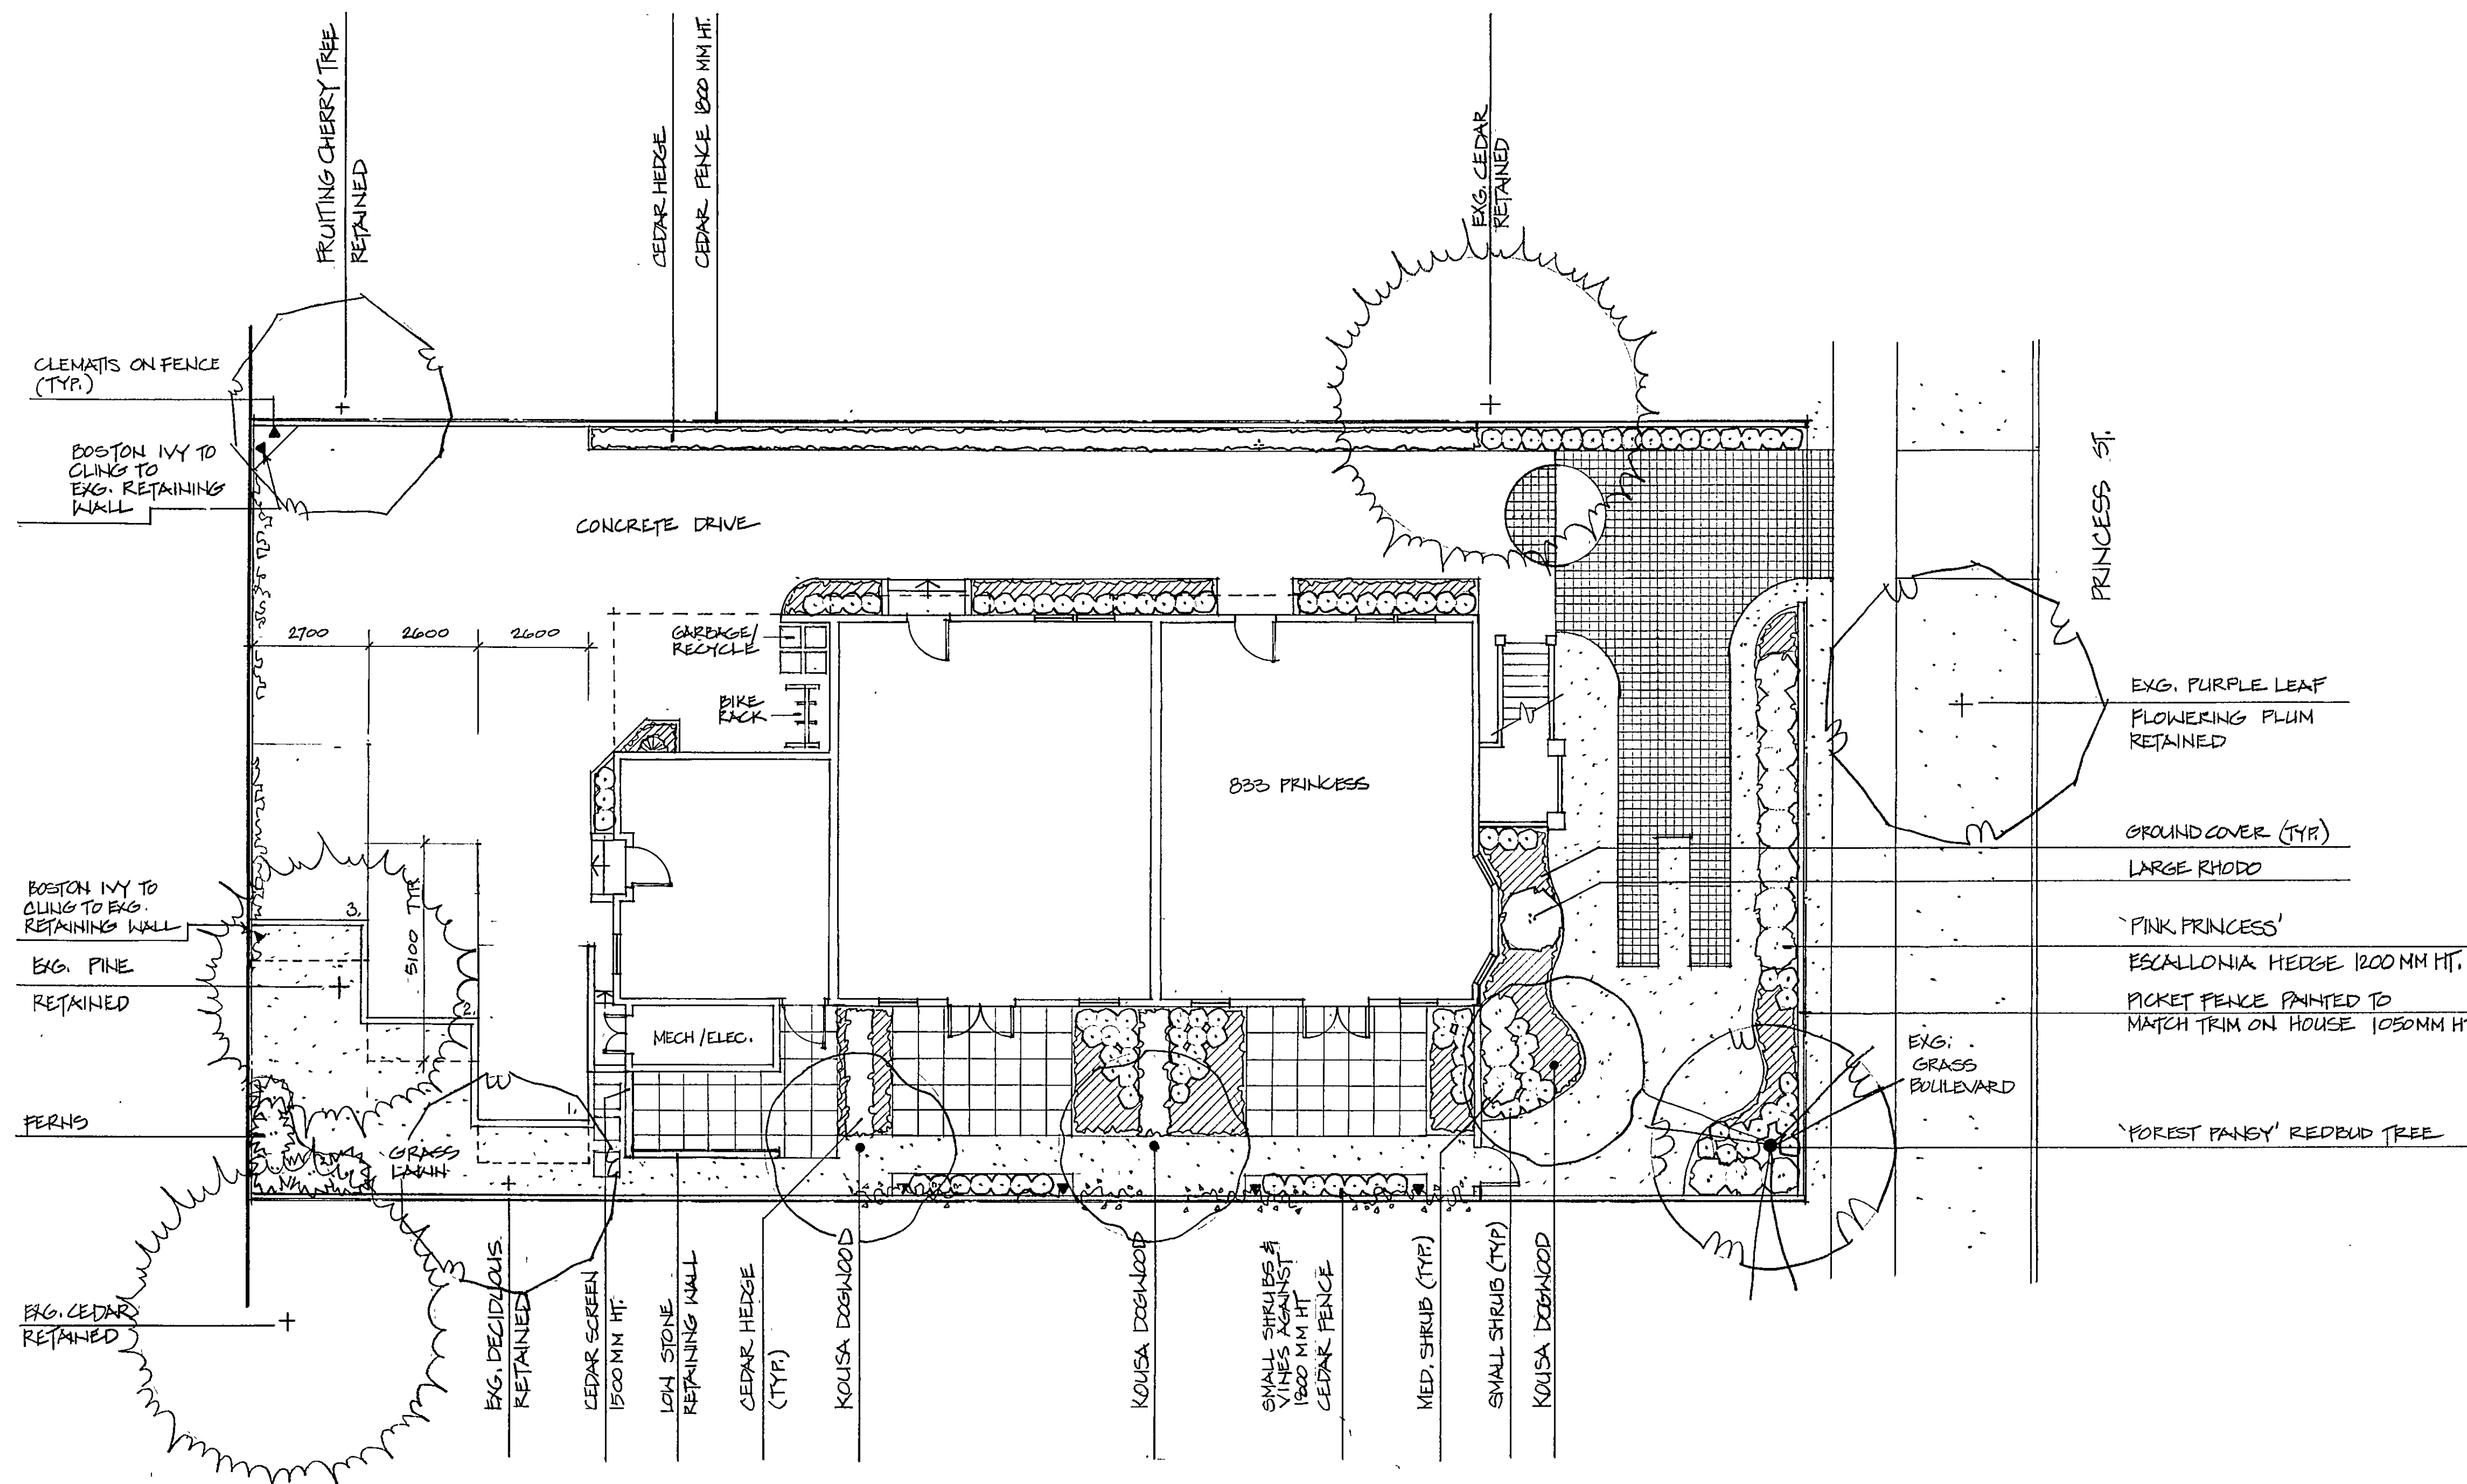

**L A D R**  
 LANDSCAPE ARCHITECTURAL DESIGN & RENDERING  
 VIB 463  
 837 Mission Street  
 Victoria B.C. V8V 4G3  
 Phone: (250) 386-0165 Fax: (250) 386-0115

RESIDENTIAL DEVELOPMENT  
 833 PRINCESS VICTORIA BC.

LANDSCAPE CONCEPT PLAN

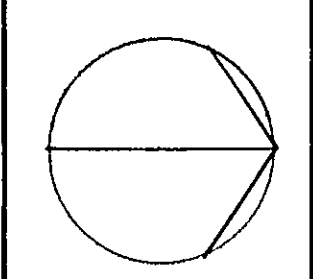

Date JUNE 22, 2006  
 Scale 1:100  
 Drawn  
 Job 0623  
 Sheet L1  
 Of 1 Sheets